

NOTES

1. IF > 30' OF TRAVEL THEN AN ADDITIONAL 2" OF HOISTWAY WIDTH IS REQUIRED FOR LARGER JACKS.
2. POWER UNIT AND ACCESS DOOR SIZES WILL VARY BASED ON MAX TRAVEL AND MOTOR HP.
3. IF RIGHT HAND DOOR IS REQUESTED, MACHINE ACCESS WILL BE LOCATED ON OPPOSITE SIDE OF HOISTWAY.
4. THIS CAR IS 24"x84" GURNEY COMPLIANT.


HOISTWAY PLAN

TWIN HOLELESS HYDRAULIC JACK
 4000 LB 2SSO (LH) SIDE ACCESS
 HYDRO MRL EDA DESIGN

NOT FOR CONSTRUCTION

ALLIANCE
 ELEVATOR SOLUTIONS
 335 NOVA DR.
 GREENCASTLE, PA 17225

N.T.S.	1 OF 3	2023
--------	--------	------

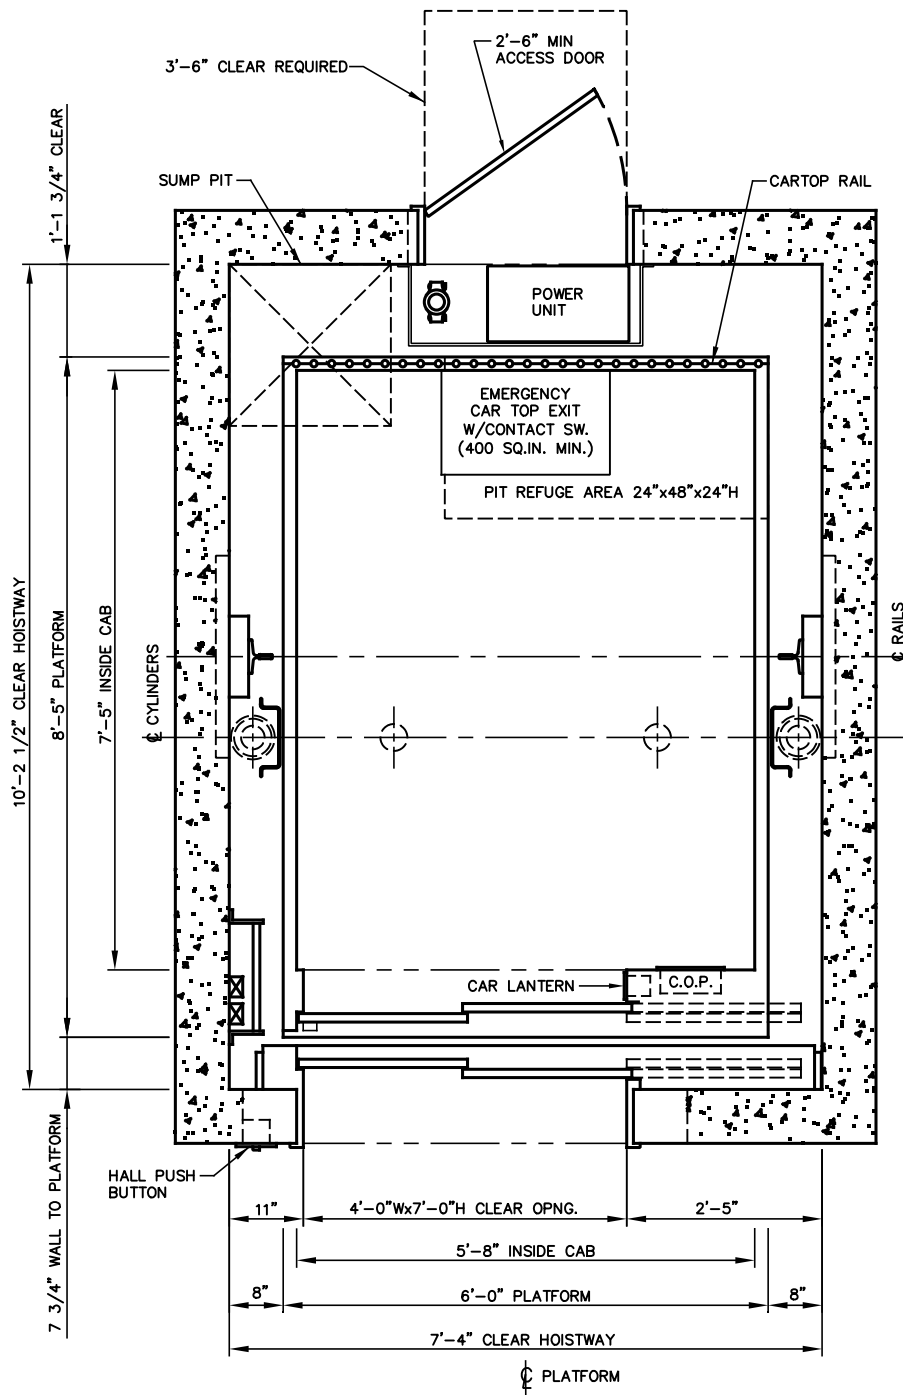

NOTES


1. IF > 30' OF TRAVEL THEN AN ADDITIONAL 2" OF HOISTWAY WIDTH IS REQUIRED FOR LARGER JACKS.
2. POWER UNIT AND ACCESS DOOR SIZES WILL VARY BASED ON MAX TRAVEL AND MOTOR HP.
3. THIS CAR IS 24"x84" GURNEY COMPLIANT.

HOISTWAY PLAN


TWIN HOLELESS HYDRAULIC JACK
 4000 LB 2SSO (LH) REAR ACCESS
 HYDRO MRL EDA DESIGN

NOT FOR CONSTRUCTION

ALLIANCE
 ELEVATOR SOLUTIONS
 335 NOVA DR.
 GREENCASTLE, PA 17225

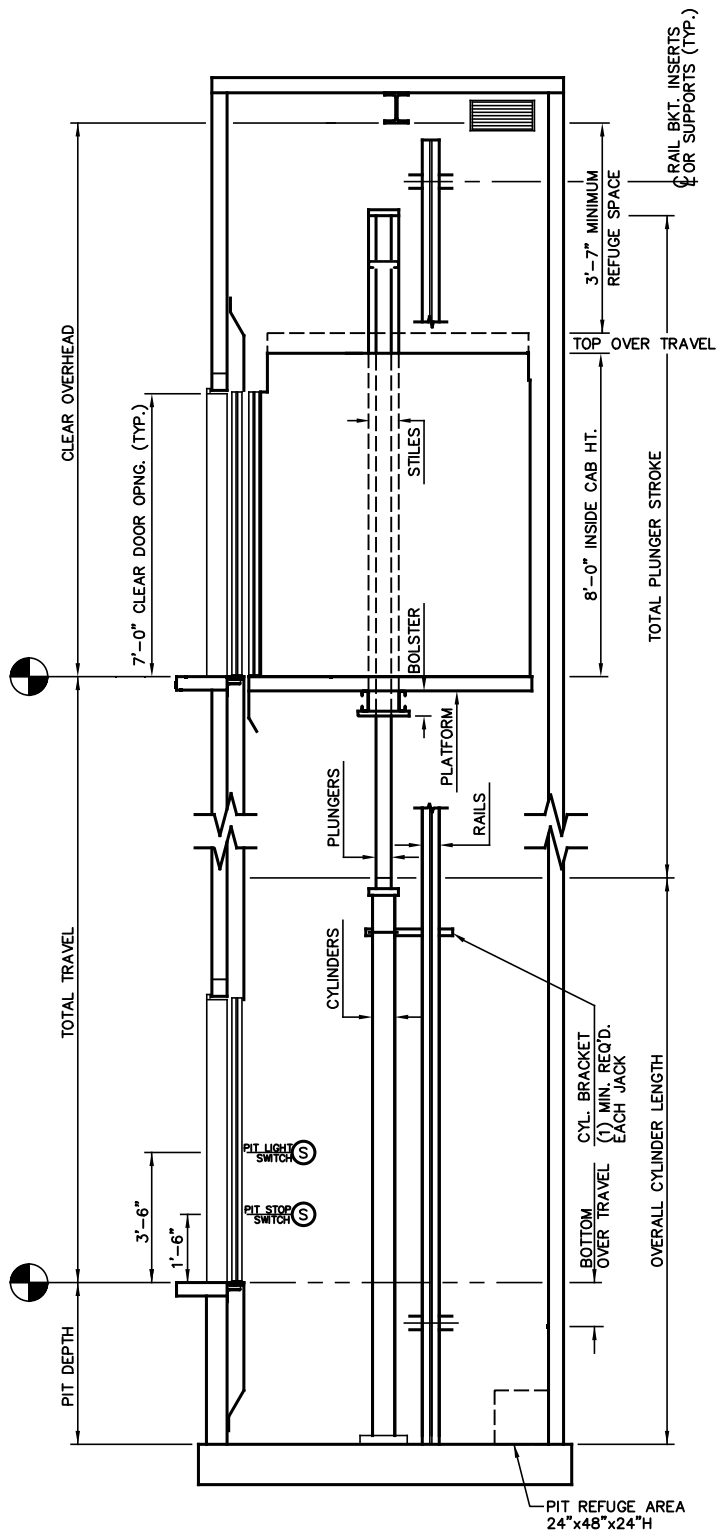

SECTION "A"
NOT FOR CONSTRUCTION

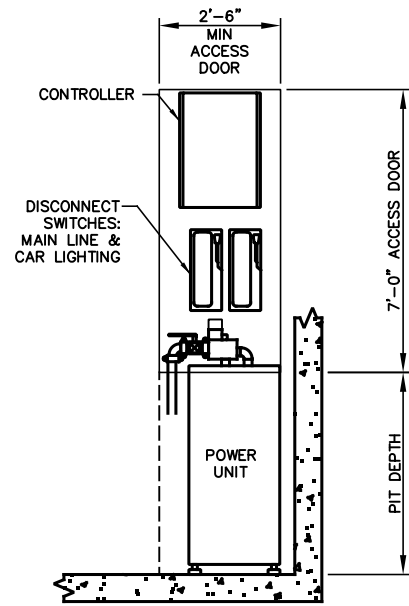

**ACCESS DOOR
 DETAIL**

(HALF SCALE)

MINIMUM OVERHEAD CHART

JACK STAGES	MIN OVERHEAD Ø100 FPM	MIN OVERHEAD Ø125 FPM	PIT DEPTH
1	12'-7"	12'-8"	5'-0"
2	13'-1"	13'-5"	5'-0"
3	13'-1"	13'-5"	5'-0"

NOTE: 5' PIT DEPTH RECOMMENDED FOR ALL EDA ARRANGEMENTS. 5' PIT DEPTH REQUIRED FOR 3-STAGE JACKS. CONTACT YOUR AES REP IF LESS THAN 5' PIT DEPTH IS REQUIRED.

ALLIANCE
 ELEVATOR SOLUTIONS
 335 NOVA DR.
 GREENCASTLE, PA 17225

N.T.S.	3 OF 3	2023
--------	--------	------