


ALLIANCE ELEVATOR SOLUTIONS SAFETY ENHANCED DOOR SYSTEM

FOLLOWING THE DIAGRAM BELOW AND ADHERING TO THESE DIMENSIONS WILL AVOID HAVING A SPACE OF MORE THAN 5" BETWEEN THE HOISTWAY FACE OF LANDING DOOR & THE CAB GATE. WITH THE ADDITION OF THE LIGHT CURTAIN, THIS SPACE IS FURTHER REDUCED AND THE ELEVATOR WILL NOT FUNCTION WITH ANY OBSTRUCTION BETWEEN THE DOOR AND THE CAB GATE.

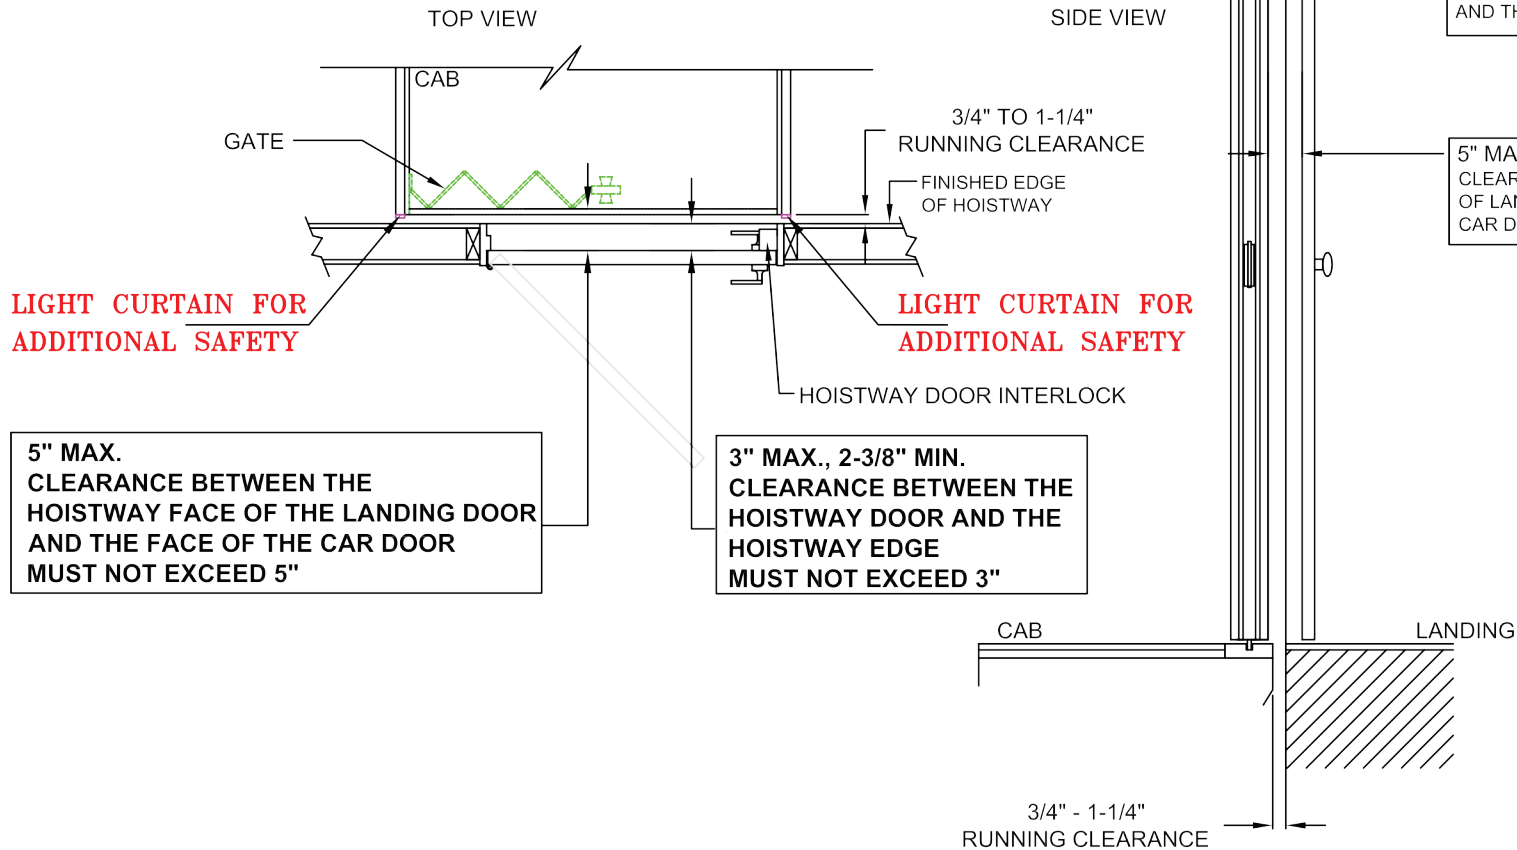

LIGHT CURTAIN FOR ADDITIONAL SAFETY

LIGHT CURTAIN FOR ADDITIONAL SAFETY

5" MAX. CLEARANCE BETWEEN THE HOISTWAY FACE OF THE LANDING DOOR AND THE FACE OF THE CAR DOOR MUST NOT EXCEED 5"

3" MAX., 2-3/8" MIN. CLEARANCE BETWEEN THE HOISTWAY DOOR AND THE HOISTWAY EDGE MUST NOT EXCEED 3"

3" MAX. 2-3/8" MIN. CLEARANCE BETWEEN THE HOISTWAY DOOR AND THE HOISTWAY EDGE MUST NOT EXCEED 3"

5" MAX. CLEARANCE BETWEEN THE HOISTWAY FACE OF LANDING DOOR AND THE FACE OF THE CAR DOOR MUST NOT EXCEED 5"

ALLIANCE
ELEVATOR SOLUTIONS

237 OREGON STREET
MERCERSBURG, PA 17236

SAFETY ENHANCED DOOR SYSTEM
HOME MODEL WITH ACCORDIAN GATE

IMPORTANT NOTE: HOISTWAY MUST BE PLUMB WITHIN 1/8" TO ENSURE ADEQUATE GAPS / RUNNING CLEARANCE