

2 STOPS


HOISTWAY PLAN

TWIN HOLELESS HYDRAULIC JACK
2100 LBS SSSO FRONT & REAR


ALLIANCE

ELEVATOR SOLUTIONS

237 OREGON ST.
MERCERSBURG, PA 17236

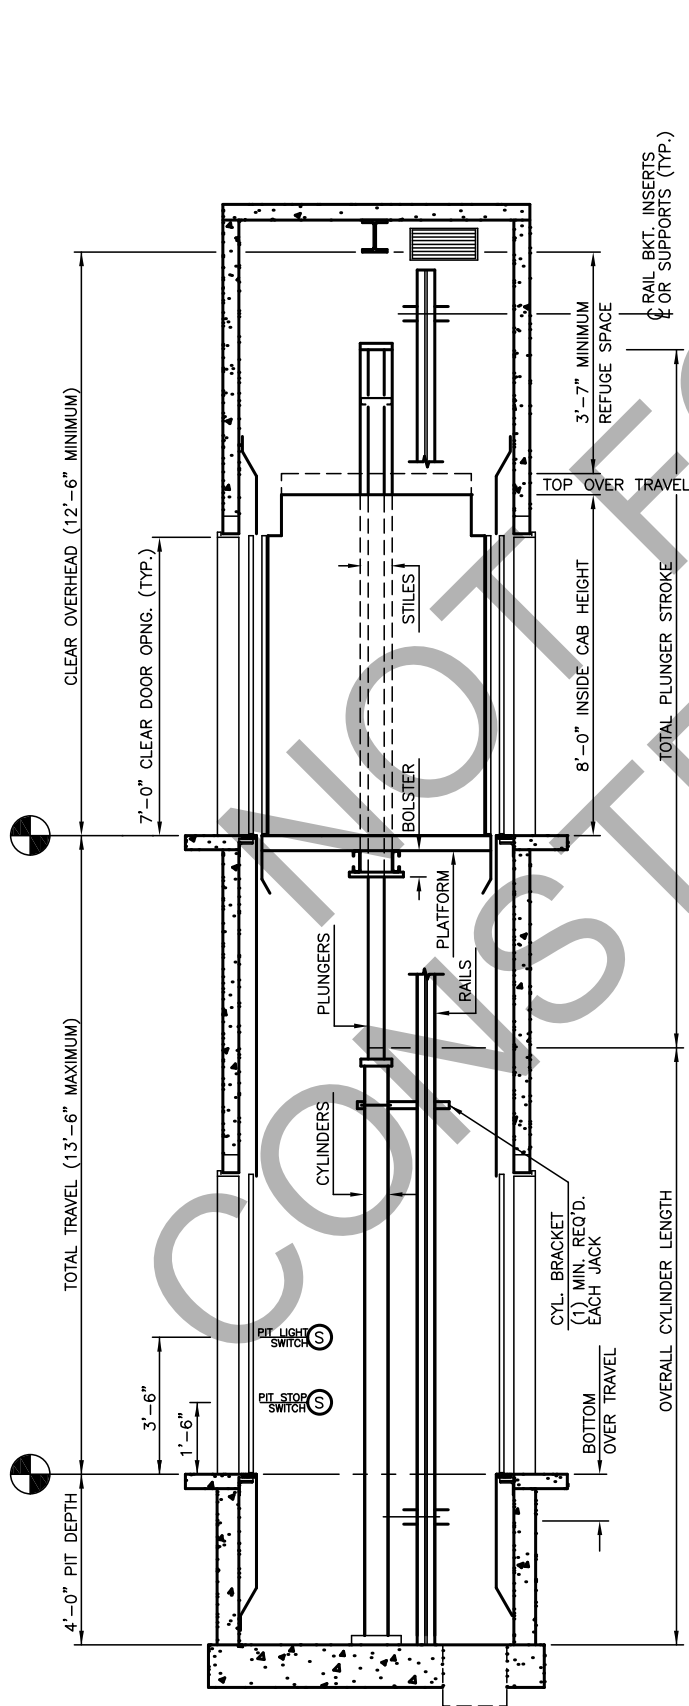

SECTION "A"

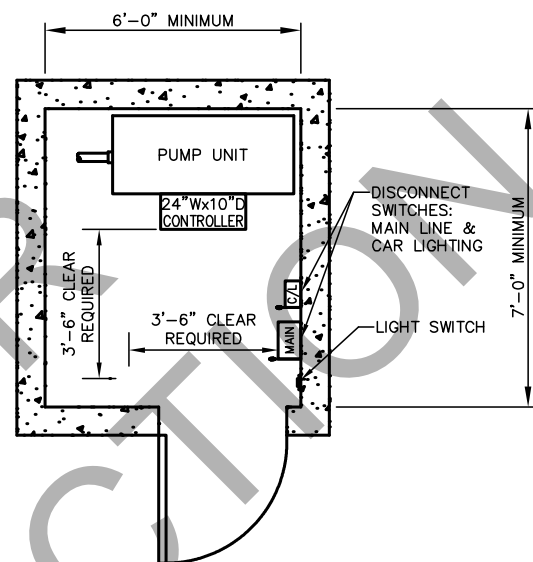

MACHINE ROOM

2 STOPS

ALLIANCE

ELEVATOR SOLUTIONS

237 OREGON ST.

MERCERSBURG, PA 17236