

2 STOPS

HOISTWAY PLAN

TWIN HOLELESS HYDRAULIC JACK
2100 LBS SSSO (LH)

ALLIANCE

ELEVATOR SOLUTIONS


237 OREGON ST.

MERCERSBURG, PA 17236


N.T.S.

1 OF 2

2016

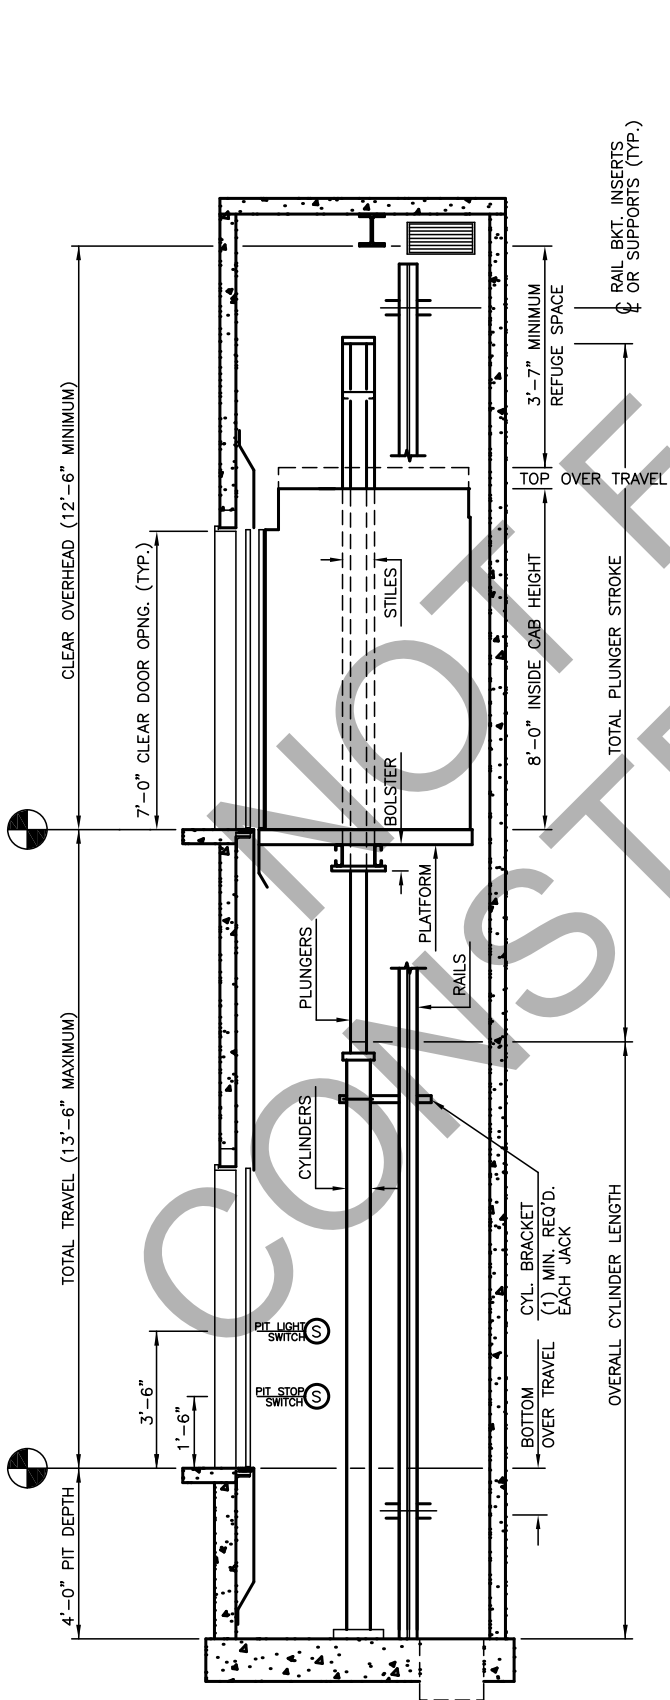

SECTION "A"

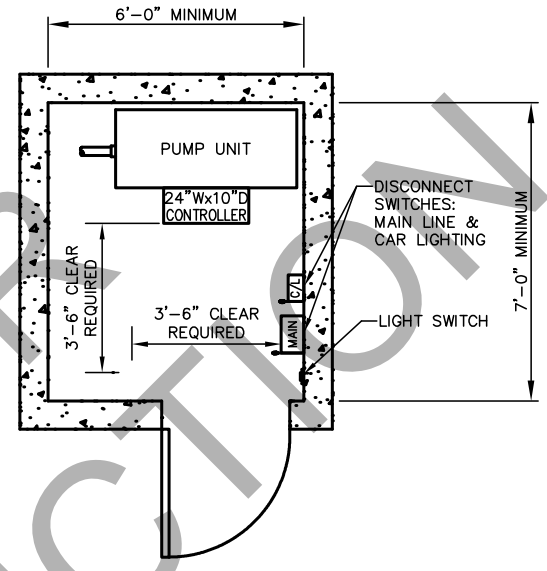

MACHINE ROOM

2 STOPS

 <h1 style="margin: 0;">ALLIANCE</h1> <p style="margin: 0;">ELEVATOR SOLUTIONS</p> <p style="margin: 0;">237 OREGON ST. MERCERSBURG, PA 17236</p>		
N.T.S.	2 OF 2	2016