

2 STOPS

HOISTWAY PLAN

TWIN HOLELESS HYDRAULIC JACK
2500 LBS SSSO FRONT & REAR

ALLIANCE


ELEVATOR SOLUTIONS

237 OREGON ST.
MERCERSBURG, PA 17236


N.T.S.

1 OF 2

2016

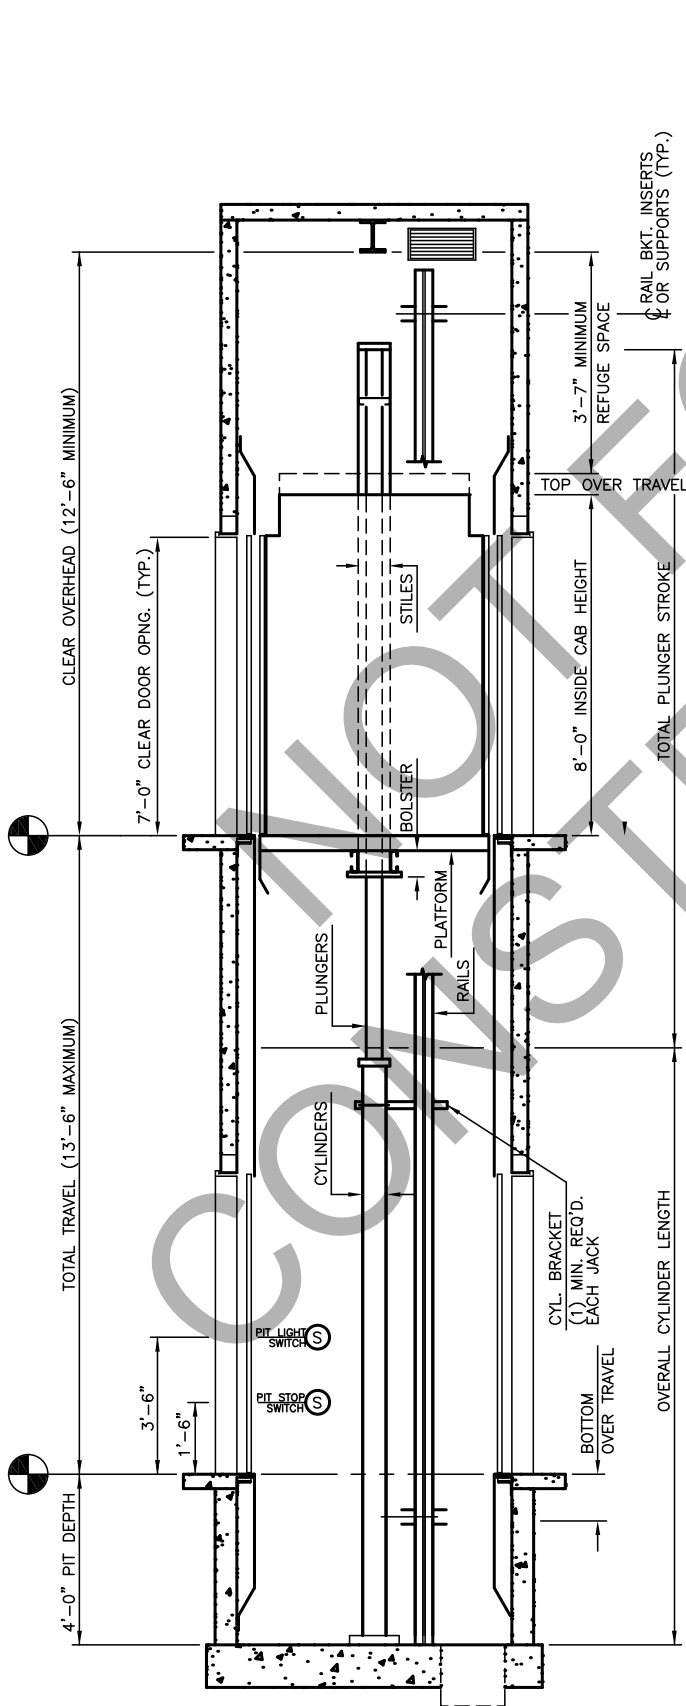

SECTION "A"

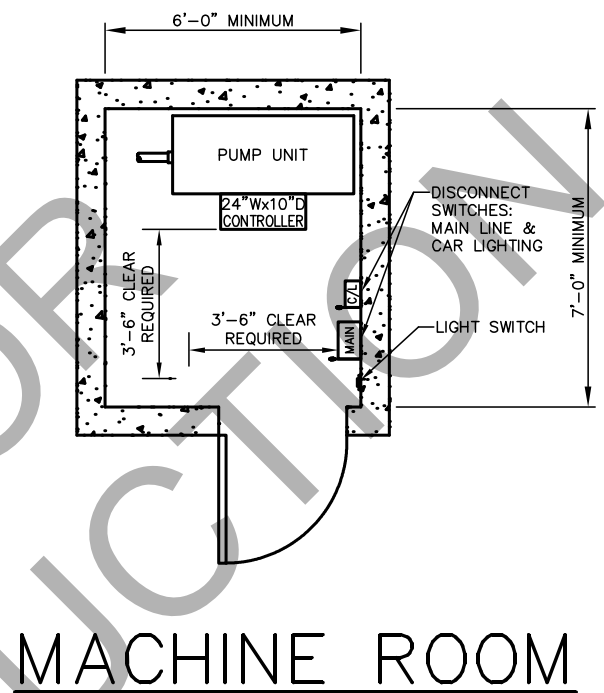

MACHINE ROOM

2 STOPS

ALLIANCE
 ELEVATOR SOLUTIONS
 237 OREGON ST.
 MERCERSBURG, PA 17236