

2 STOPS

# HOISTWAY PLAN

TWIN HOLELESS HYDRAULIC JACK  
3000 LBS SSC0

# ALLIANCE

ELEVATOR SOLUTIONS


237 OREGON ST.

MERCERSBURG, PA 17236


N.T.S.

1 OF 2

2016

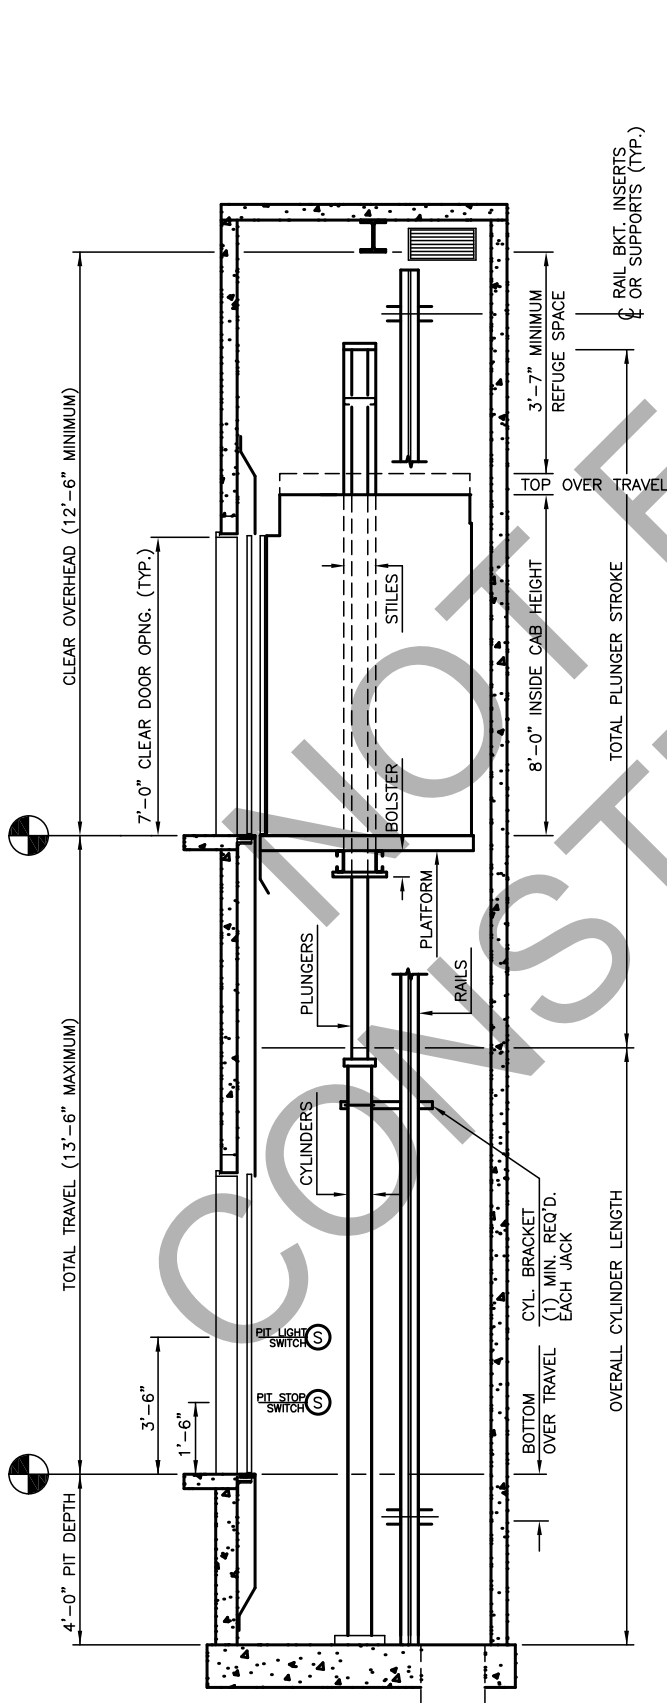

# MACHINE ROOM

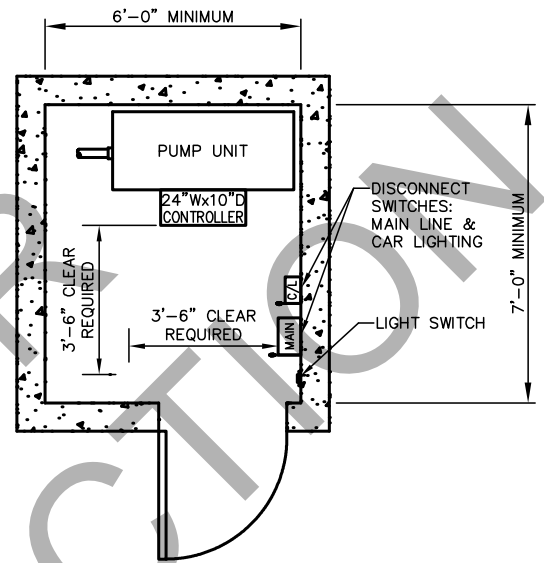

2 STOPS

**ALLIANCE**  
ELEVATOR SOLUTIONS

237 OREGON ST.  
MERCERSBURG, PA 17236

## SECTION "A"