

2 STOPS

HOISTWAY PLAN

TWIN HOLELESS HYDRAULIC JACK
3000 LBS SSSO FRONT & REAR

ALLIANCE

ELEVATOR SOLUTIONS


237 OREGON ST.

MERCERSBURG, PA 17236


N.T.S.

1 OF 2

2016

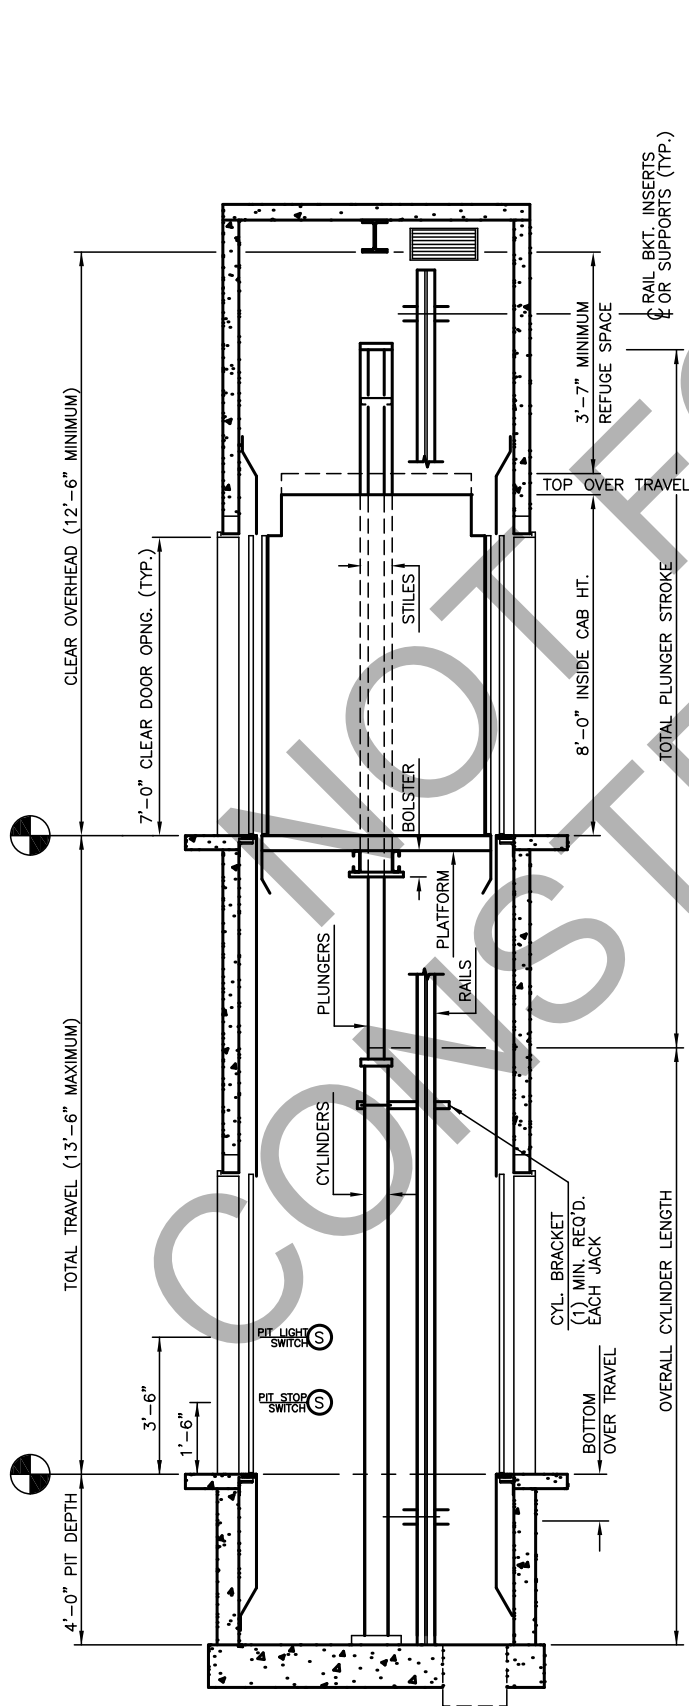

SECTION "A"

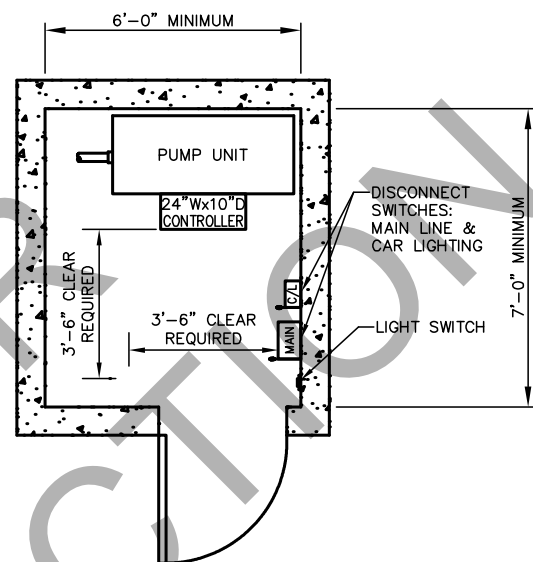

MACHINE ROOM

2 STOPS

ALLIANCE

ELEVATOR SOLUTIONS

237 OREGON ST.

MERCERSBURG, PA 17236