

2 STOPS

HOISTWAY PLAN

TWIN HOLELESS HYDRAULIC JACK
3500 LBS SSC0

ALLIANCE

ELEVATOR SOLUTIONS


237 OREGON ST.

MERCERSBURG, PA 17236


N.T.S.

1 OF 2

2016

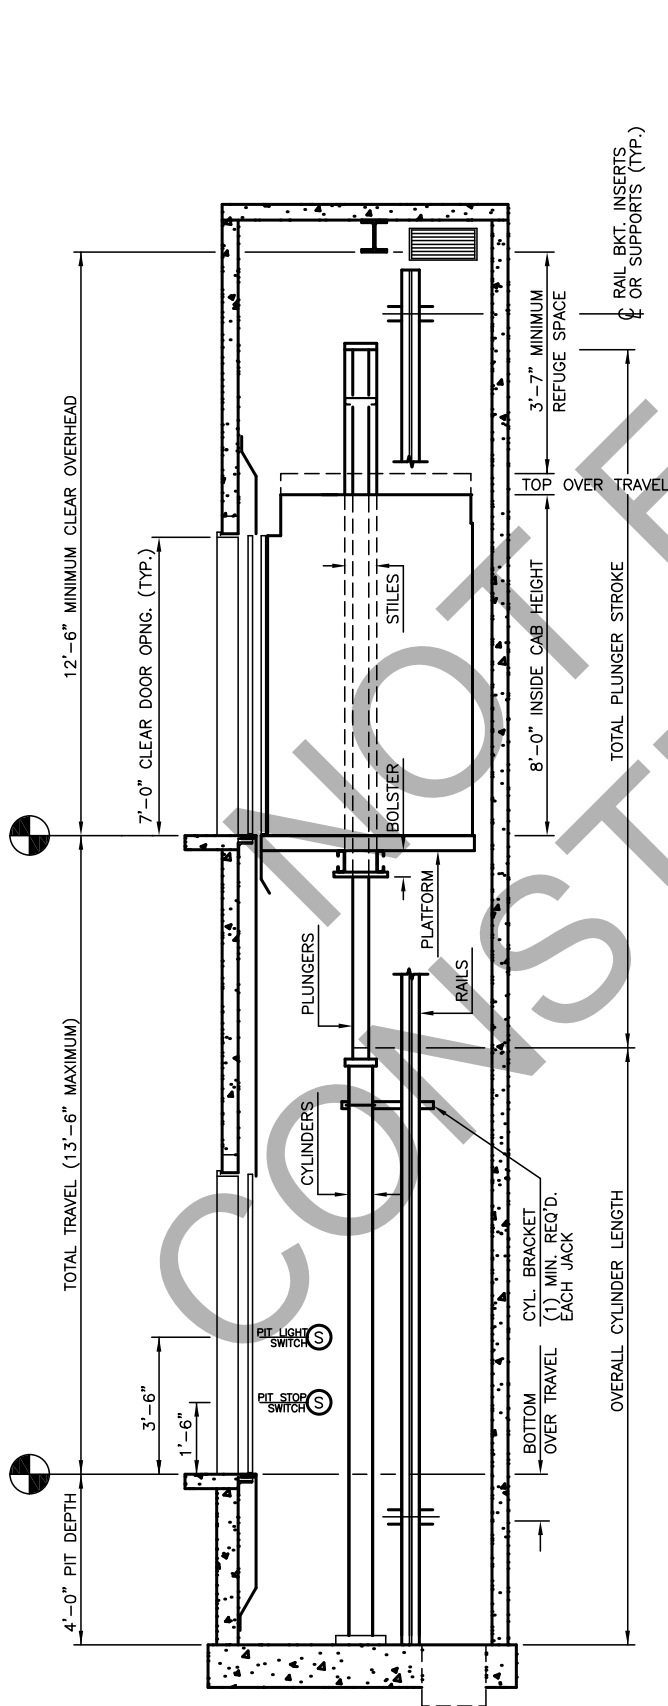

SECTION "A"

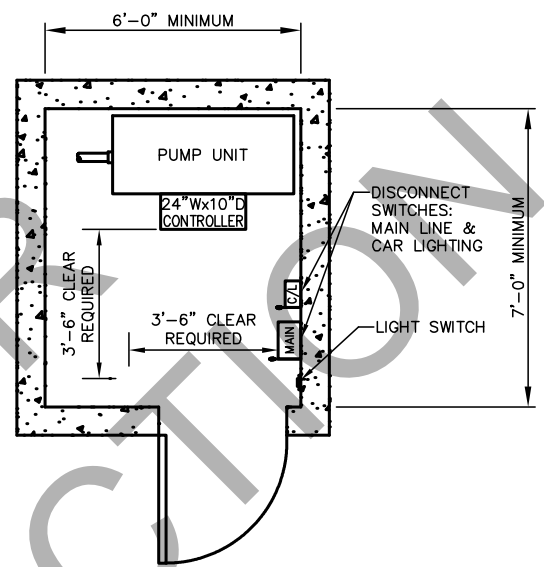

MACHINE ROOM

2 STOPS

ALLIANCE
 ELEVATOR SOLUTIONS
 237 OREGON ST.
 MERCERSBURG, PA 17236

N.T.S.	2 OF 2	2016
--------	--------	------