

2 STOPS

# HOISTWAY PLAN

TWIN HOLELESS HYDRAULIC JACK  
4000 LBS 2SSO (LH)

# ALLIANCE

ELEVATOR SOLUTIONS



237 OREGON ST.

MERCERSBURG, PA 17236

N.T.S.

1 OF 2

2016

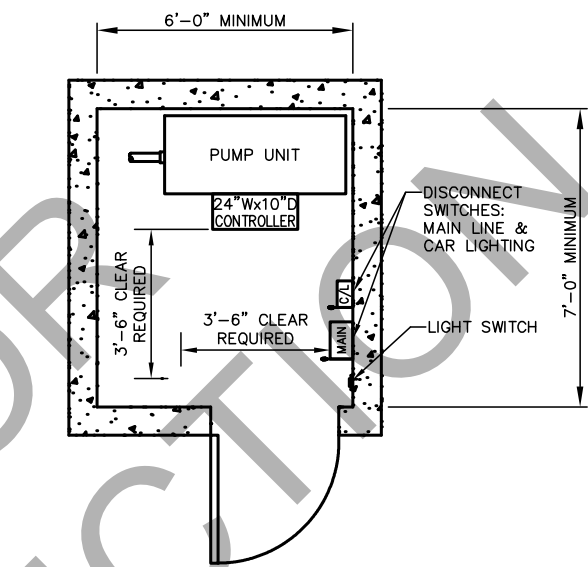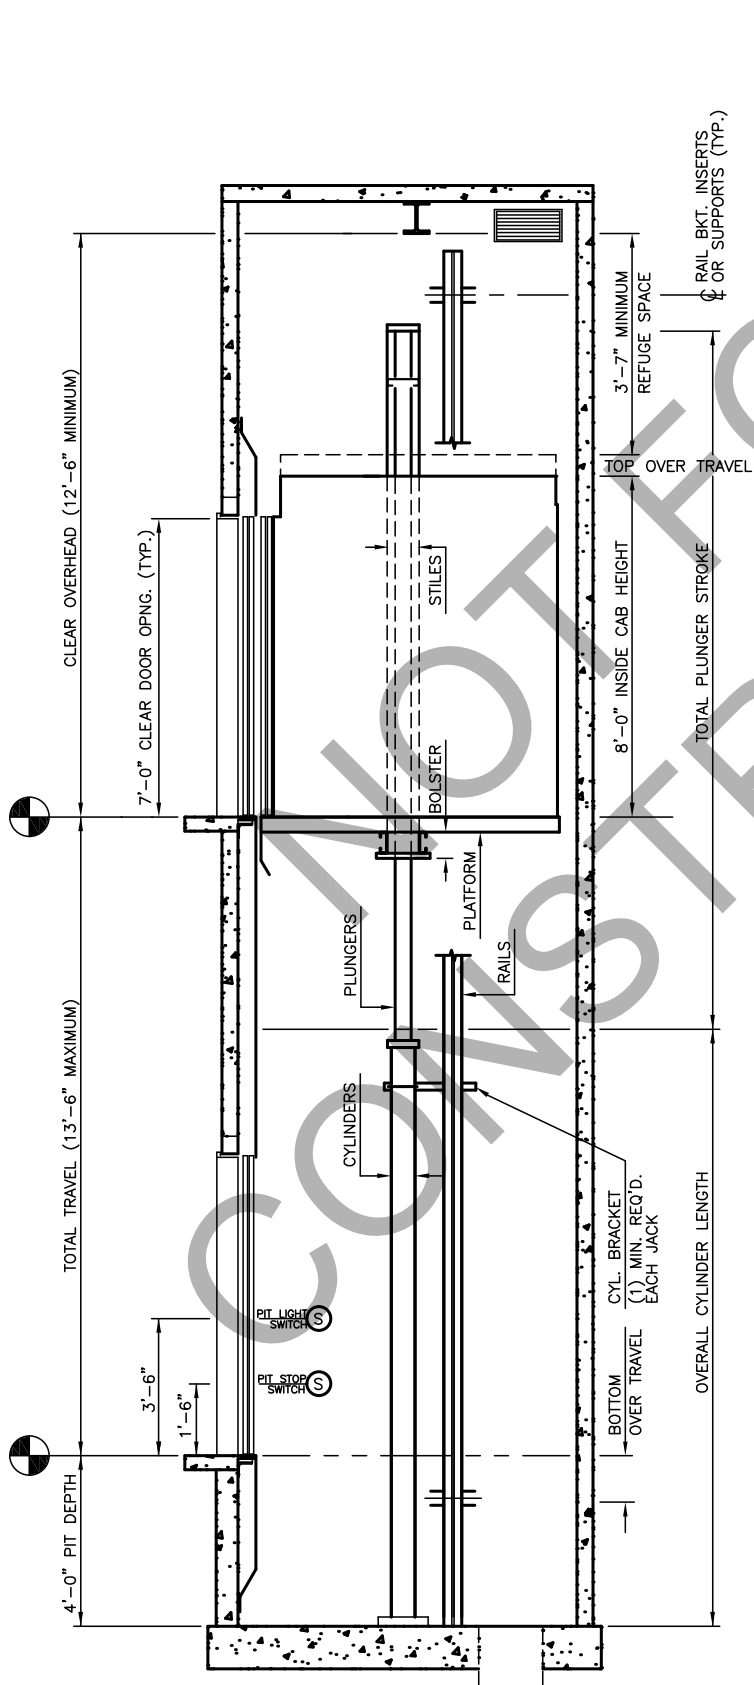

# MACHINE ROOM

## SECTION "A"

2 STOPS

**ALLIANCE**  
ELEVATOR SOLUTIONS

237 OREGON ST.  
MERCERSBURG, PA 17236

N.T.S.	2 OF 2	2016
--------	--------	------