

2 STOPS

HOISTWAY PLAN

TWIN HOLELESS HYDRAULIC JACK
4500 LBS 2SSO (LH)

ALLIANCE

ELEVATOR SOLUTIONS



237 OREGON ST.

MERCERSBURG, PA 17236

N.T.S.

1 OF 2

2016

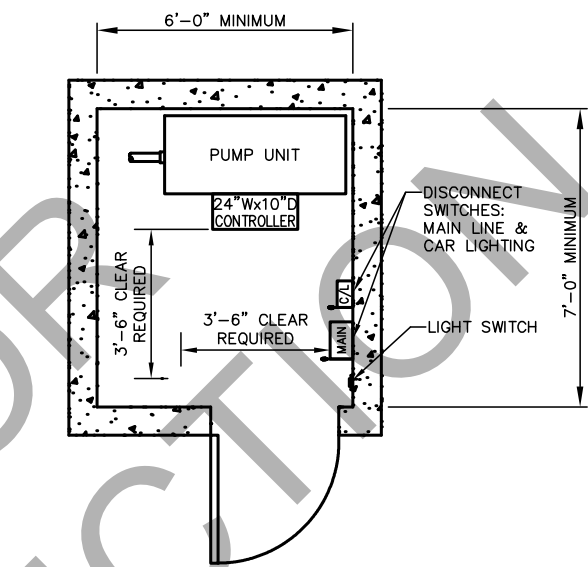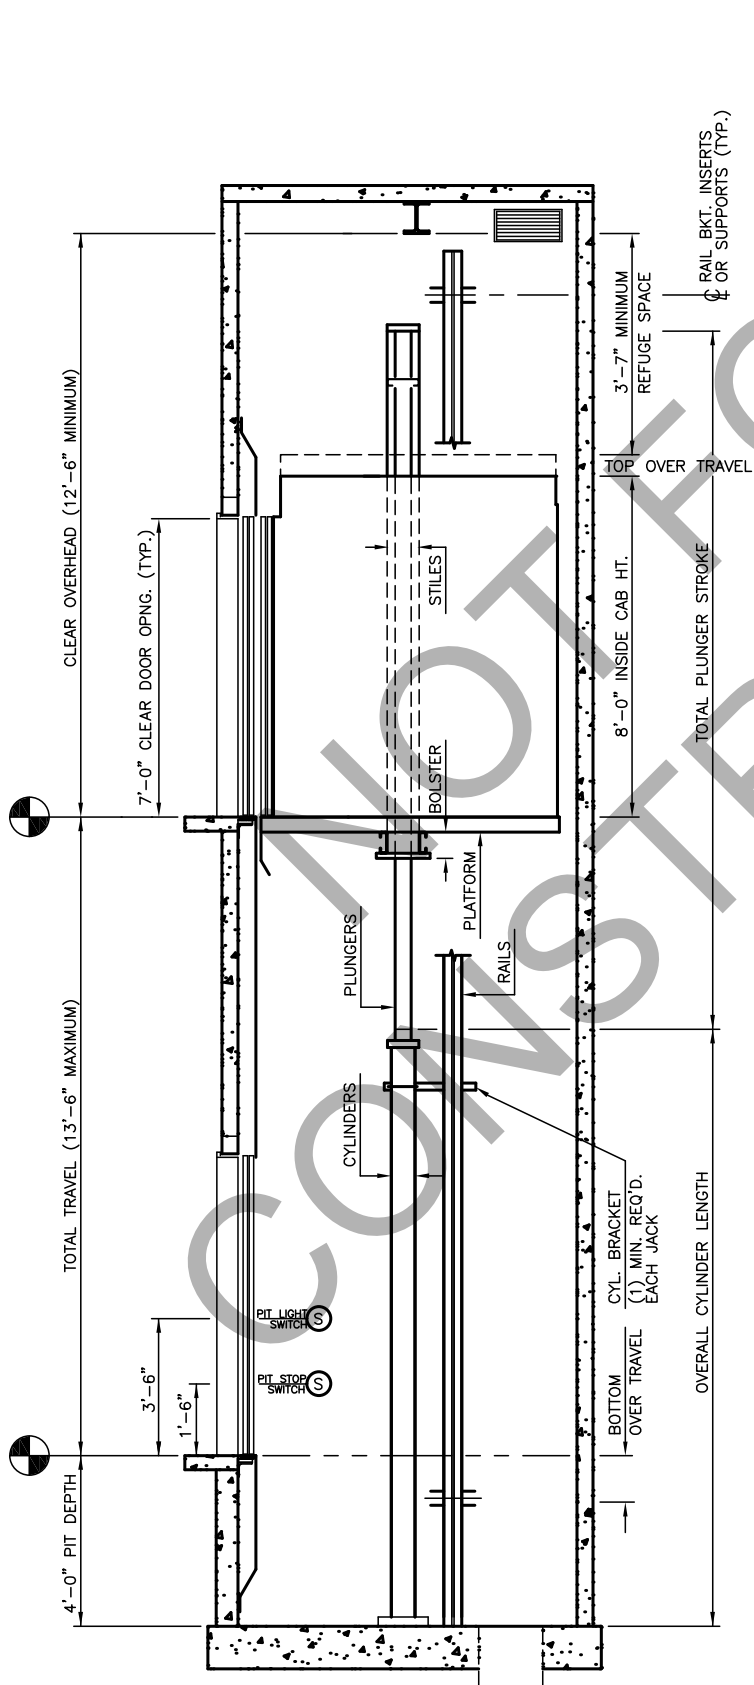

MACHINE ROOM

SECTION "A"

2 STOPS

ALLIANCE
 ELEVATOR SOLUTIONS
 237 OREGON ST.
 MERCERSBURG, PA 17236