

HOISTWAY PLAN

TWIN HOLELESS HYDRAULIC JACK
 4500 LBS 2SSO FRONT & REAR

ALLIANCE

ELEVATOR SOLUTIONS


237 OREGON ST.

MERCERSBURG, PA 17236

N.T.S.


1 OF 2

2016

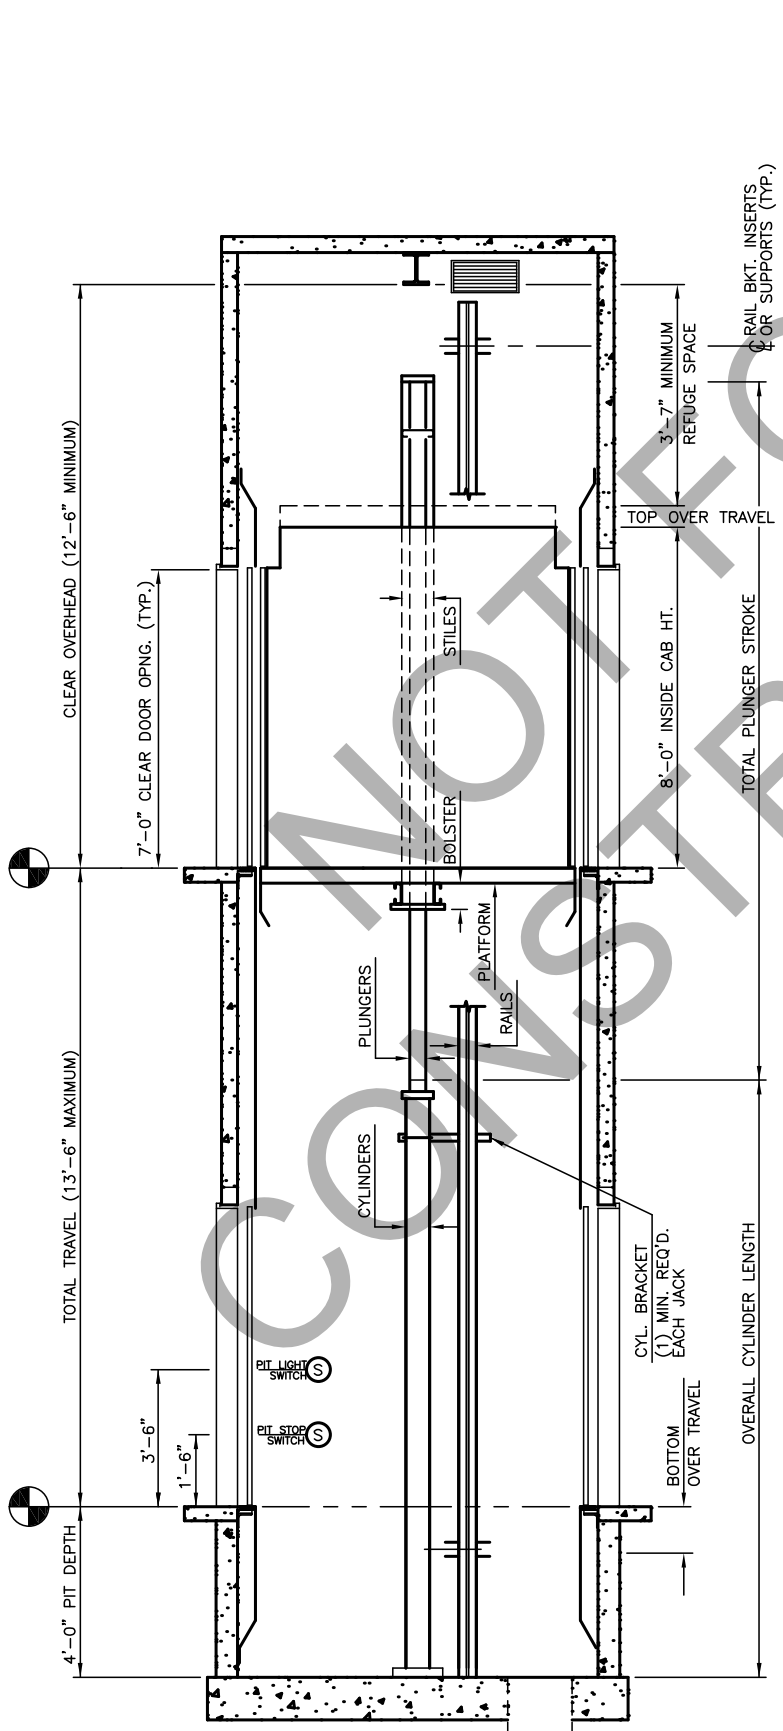

SECTION "A"

MACHINE ROOM

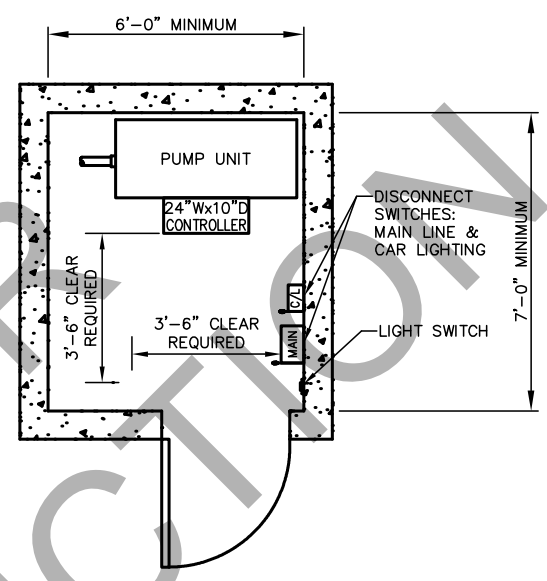

2 STOPS

ALLIANCE
 ELEVATOR SOLUTIONS
 237 OREGON ST.
 MERCERSBURG, PA 17236