

HOISTWAY PLAN

TWIN HOLELESS HYDRAULIC JACK
2100 LBS SSSO (LH)


3 STOPS

ALLIANCE


ELEVATOR SOLUTIONS

237 OREGON ST.

MERCERSBURG, PA 17236

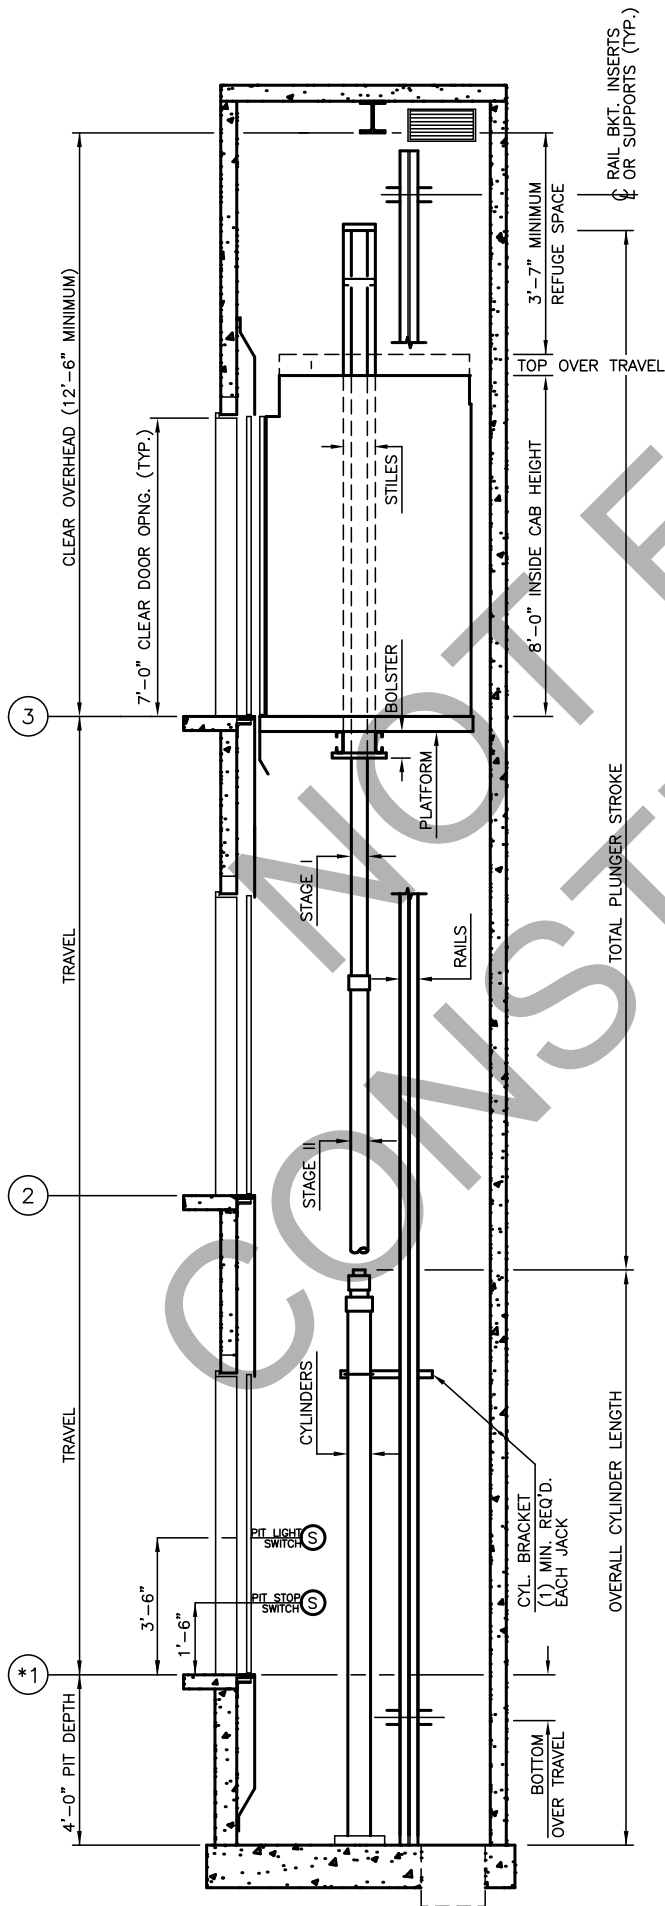

MACHINE ROOM

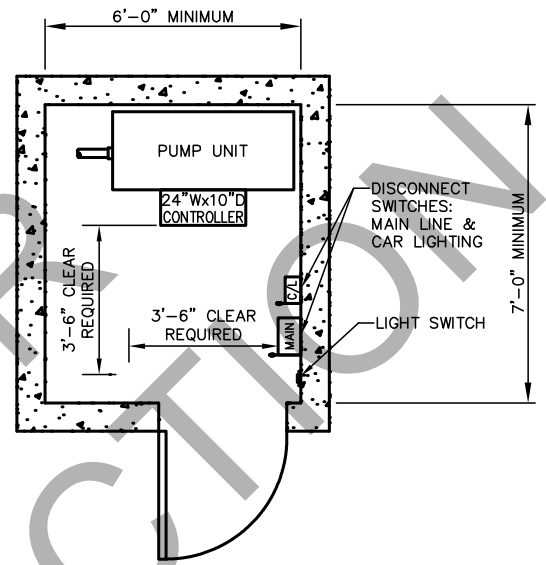

SECTION "A"

3 STOPS

ALLIANCE

ELEVATOR SOLUTIONS

237 OREGON ST.

MERCERSBURG, PA 17236