

3 STOPS


HOISTWAY PLAN

TWIN HOLELESS HYDRAULIC JACK
2100 LBS SSSO FRONT & REAR


ALLIANCE

ELEVATOR SOLUTIONS

237 OREGON ST.
MERCERSBURG, PA 17236

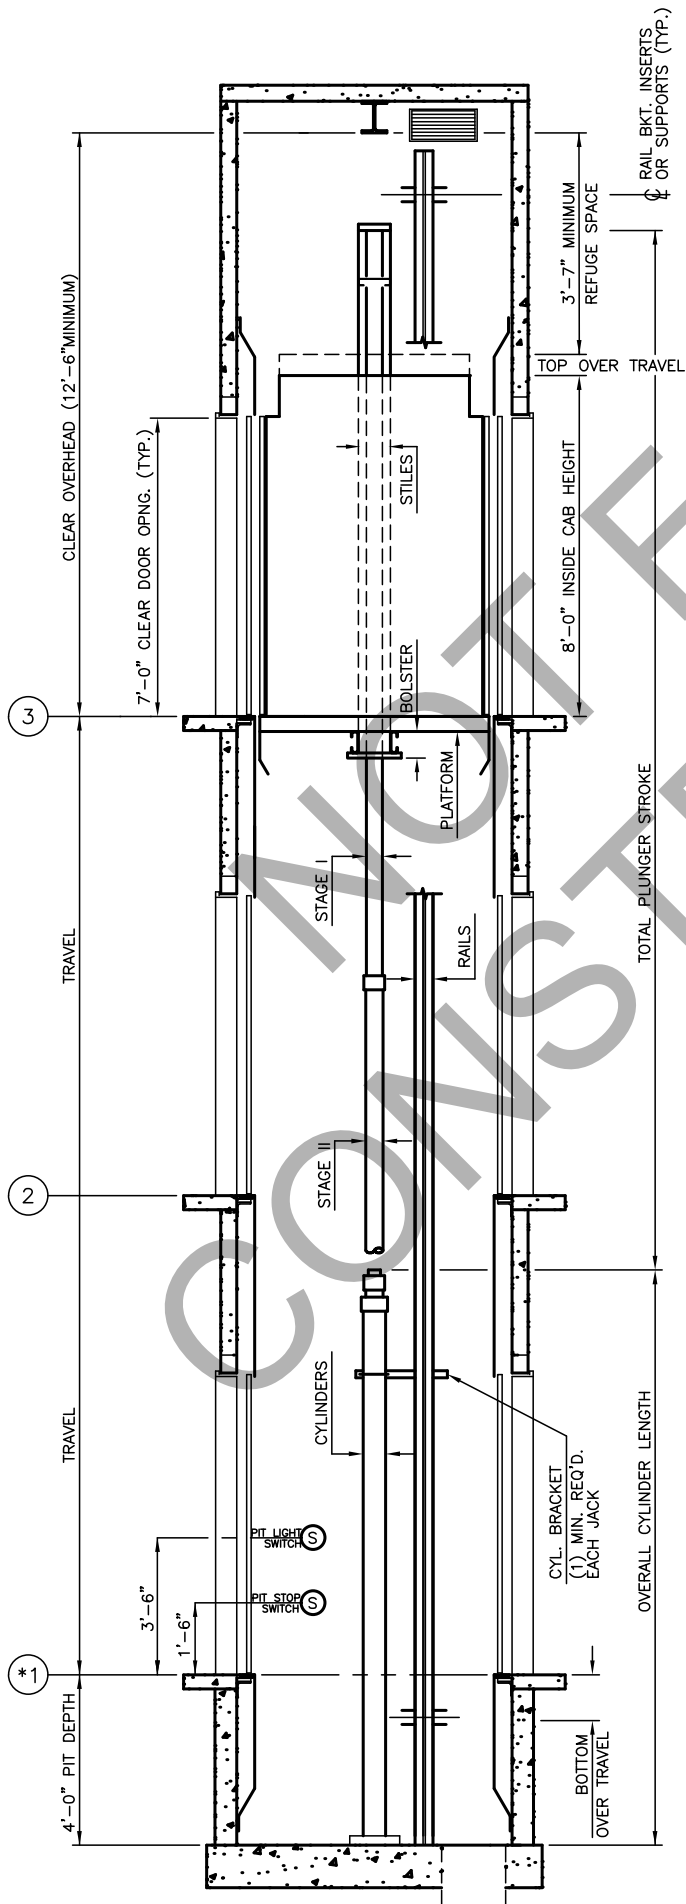

MACHINE ROOM

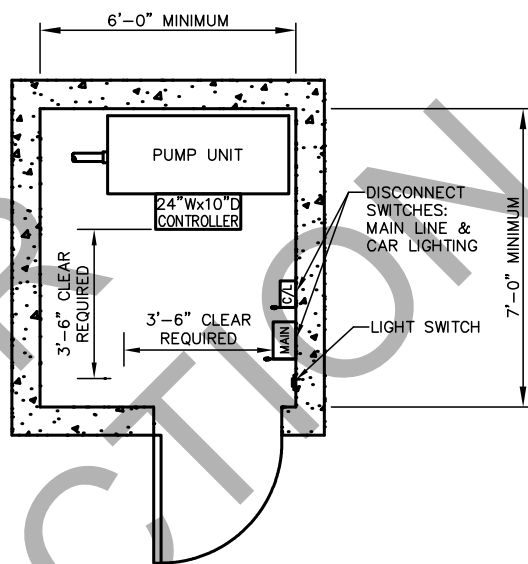

SECTION "A"

3 STOPS

ALLIANCE
ELEVATOR SOLUTIONS

237 OREGON ST.
MERCERSBURG, PA 17236