

3 STOPS

HOISTWAY PLAN

TWIN HOLELESS HYDRAULIC JACK
2500 LBS SSSO (LH)

ALLIANCE

ELEVATOR SOLUTIONS



237 OREGON ST.

MERCERSBURG, PA 17236

N.T.S.

1 OF 2

2016

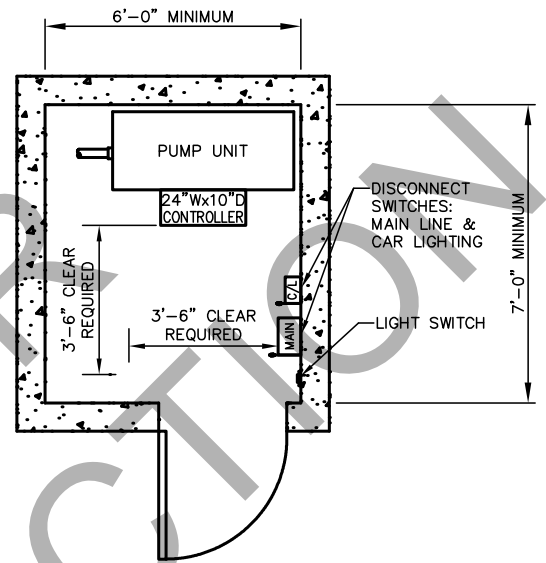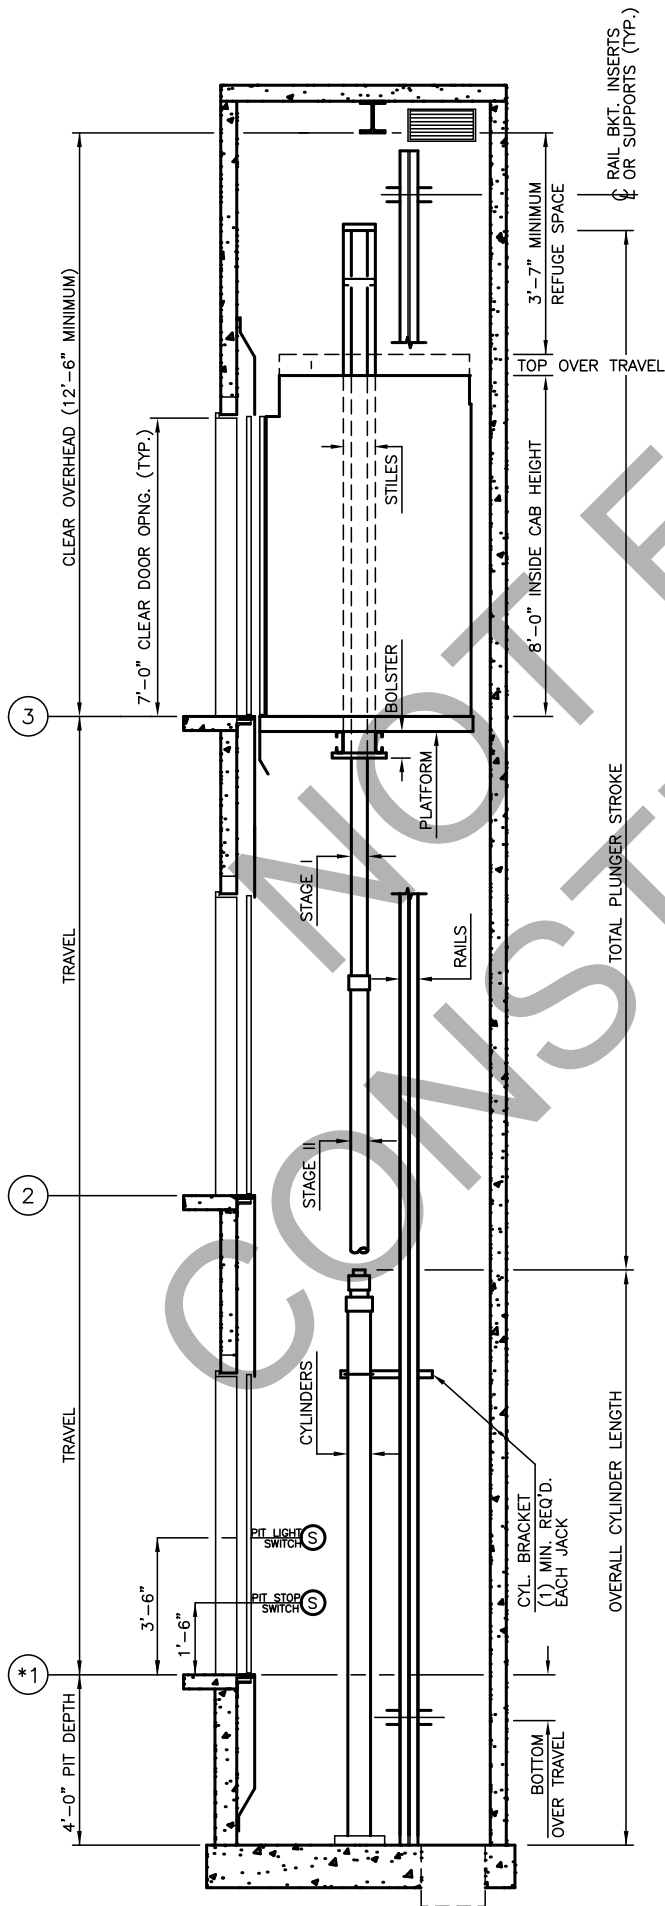

MACHINE ROOM

SECTION "A"

3 STOPS

ALLIANCE
ELEVATOR SOLUTIONS

237 OREGON ST.
MERCERSBURG, PA 17236