

# HOISTWAY PLAN

TWIN HOLELESS HYDRAULIC JACK  
2500 LBS SSSO FRONT & REAR

3 STOPS

**ALLIANCE**

ELEVATOR SOLUTIONS



237 OREGON ST.

MERCERSBURG, PA 17236

N.T.S.

1 OF 2

2016

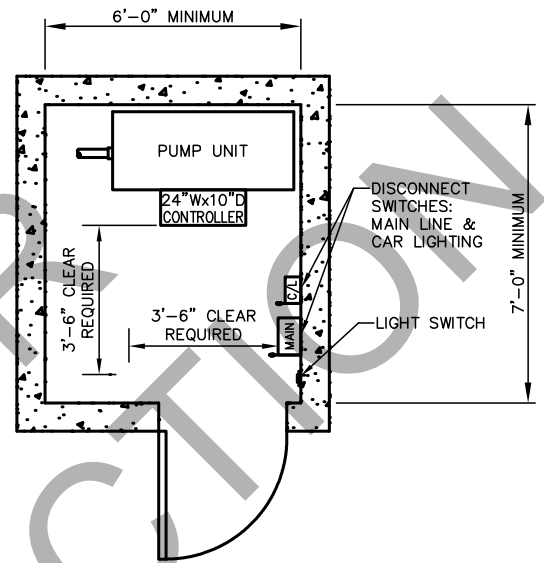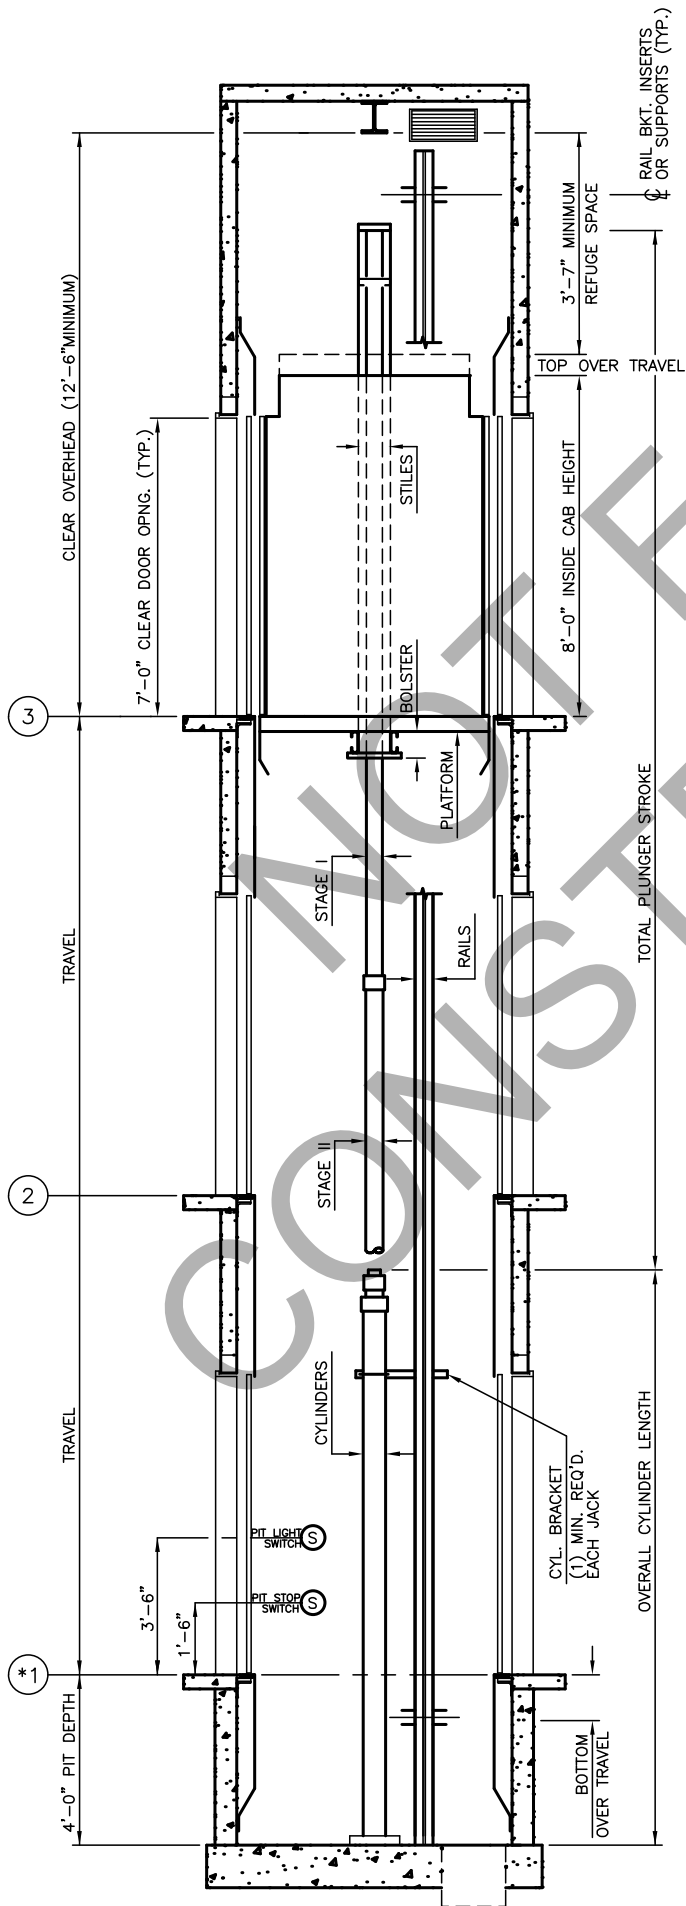

# MACHINE ROOM

## SECTION "A"

3 STOPS

**ALLIANCE**  
ELEVATOR SOLUTIONS

237 OREGON ST.  
MERCERSBURG, PA 17236