

3 STOPS

HOISTWAY PLAN



TWIN HOLELESS HYDRAULIC JACK
3500 LBS SSSO (LH)

ALLIANCE

ELEVATOR SOLUTIONS

237 OREGON ST.

MERCERSBURG, PA 17236

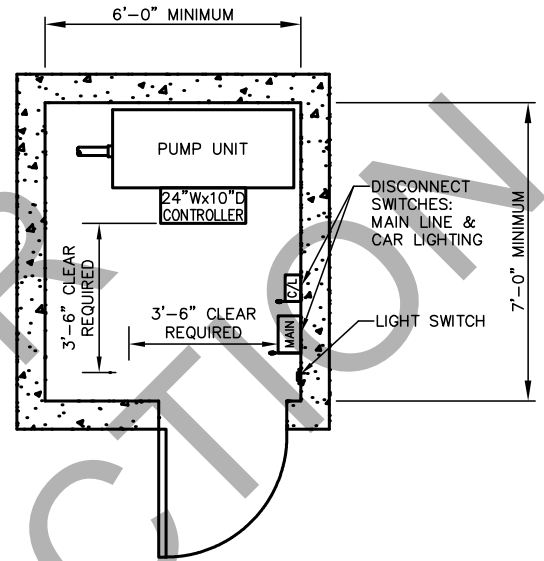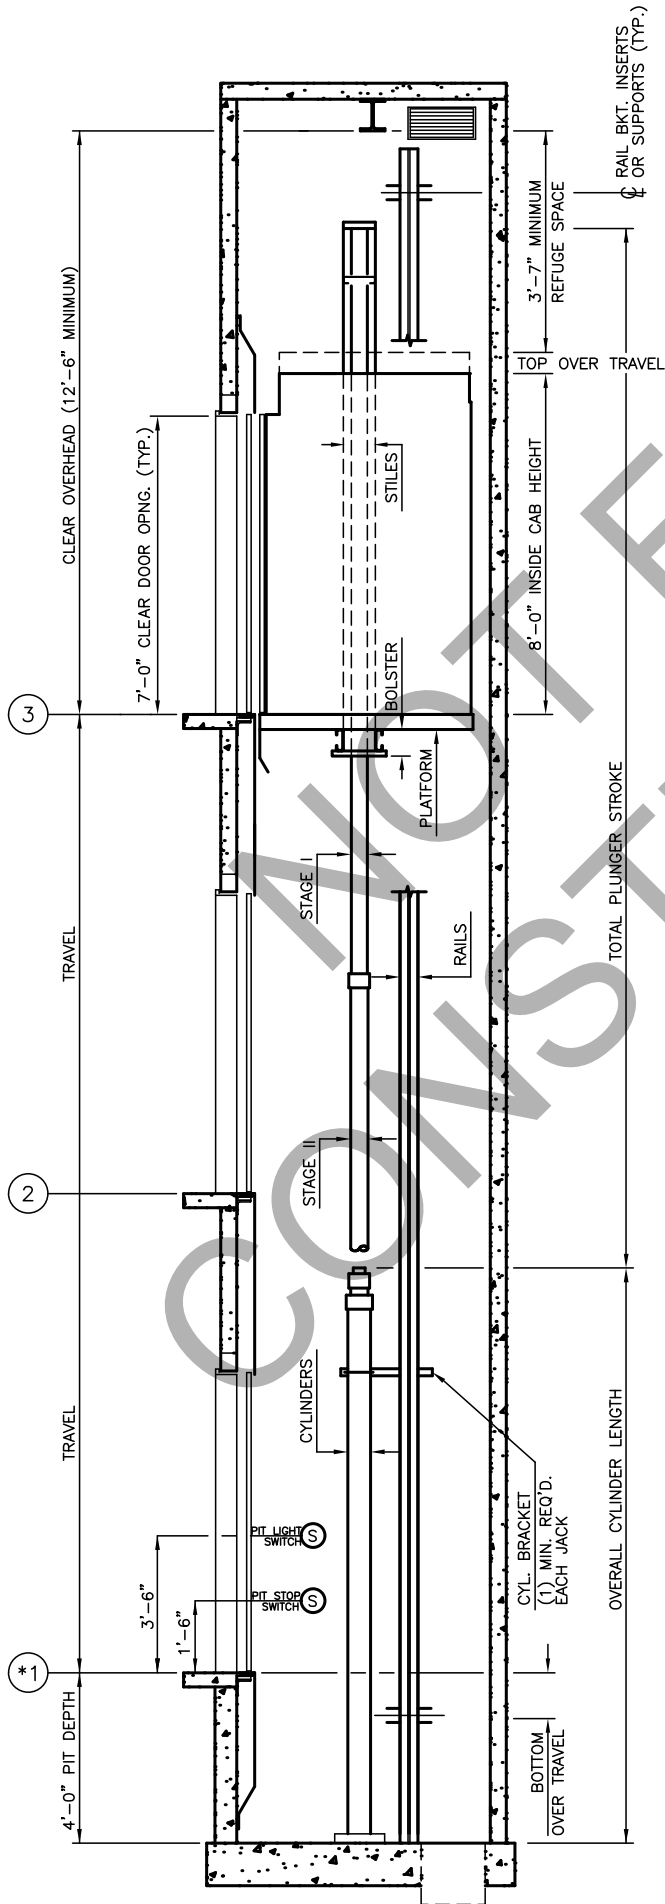

MACHINE ROOM

SECTION "A"

3 STOPS

ALLIANCE
ELEVATOR SOLUTIONS

237 OREGON ST.
MERCERSBURG, PA 17236