

3 STOPS

# HOISTWAY PLAN

TWIN HOLELESS HYDRAULIC JACK  
4000 LBS 2SSO (LH)

# ALLIANCE

ELEVATOR SOLUTIONS


237 OREGON ST.

MERCERSBURG, PA 17236


N.T.S.

1 OF 2

2016

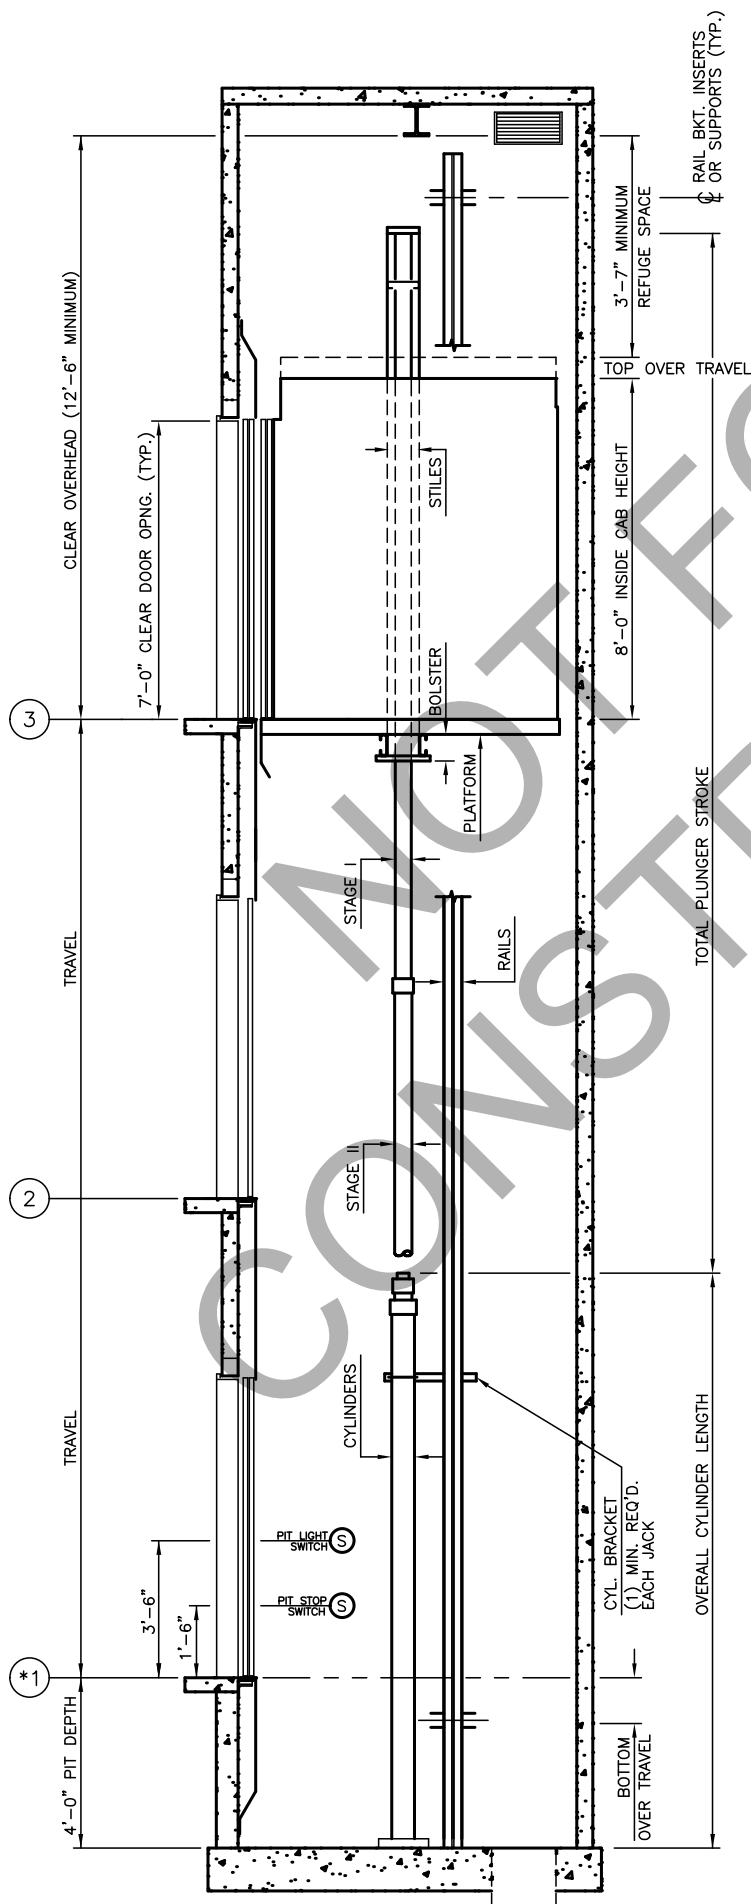

# MACHINE ROOM

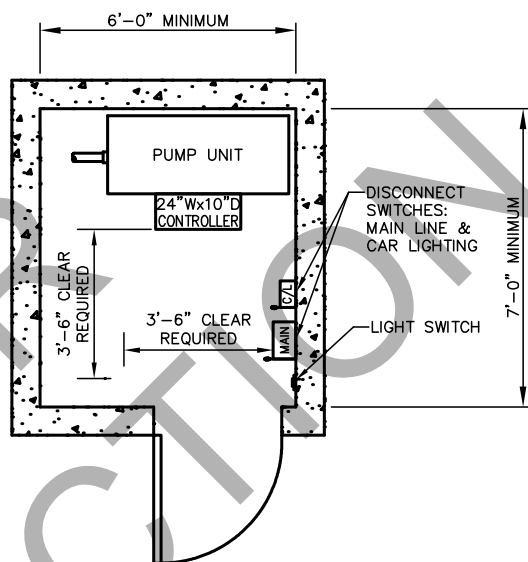

## SECTION "A"

3 STOPS

**ALLIANCE**  
 ELEVATOR SOLUTIONS  
 237 OREGON ST.  
 MERCERSBURG, PA 17236