

3 STOPS

HOISTWAY PLAN


TWIN HOLELESS HYDRAULIC JACK
4500 LBS 2SSO (LH)

ALLIANCE


ELEVATOR SOLUTIONS

237 OREGON ST.

MERCERSBURG, PA 17236

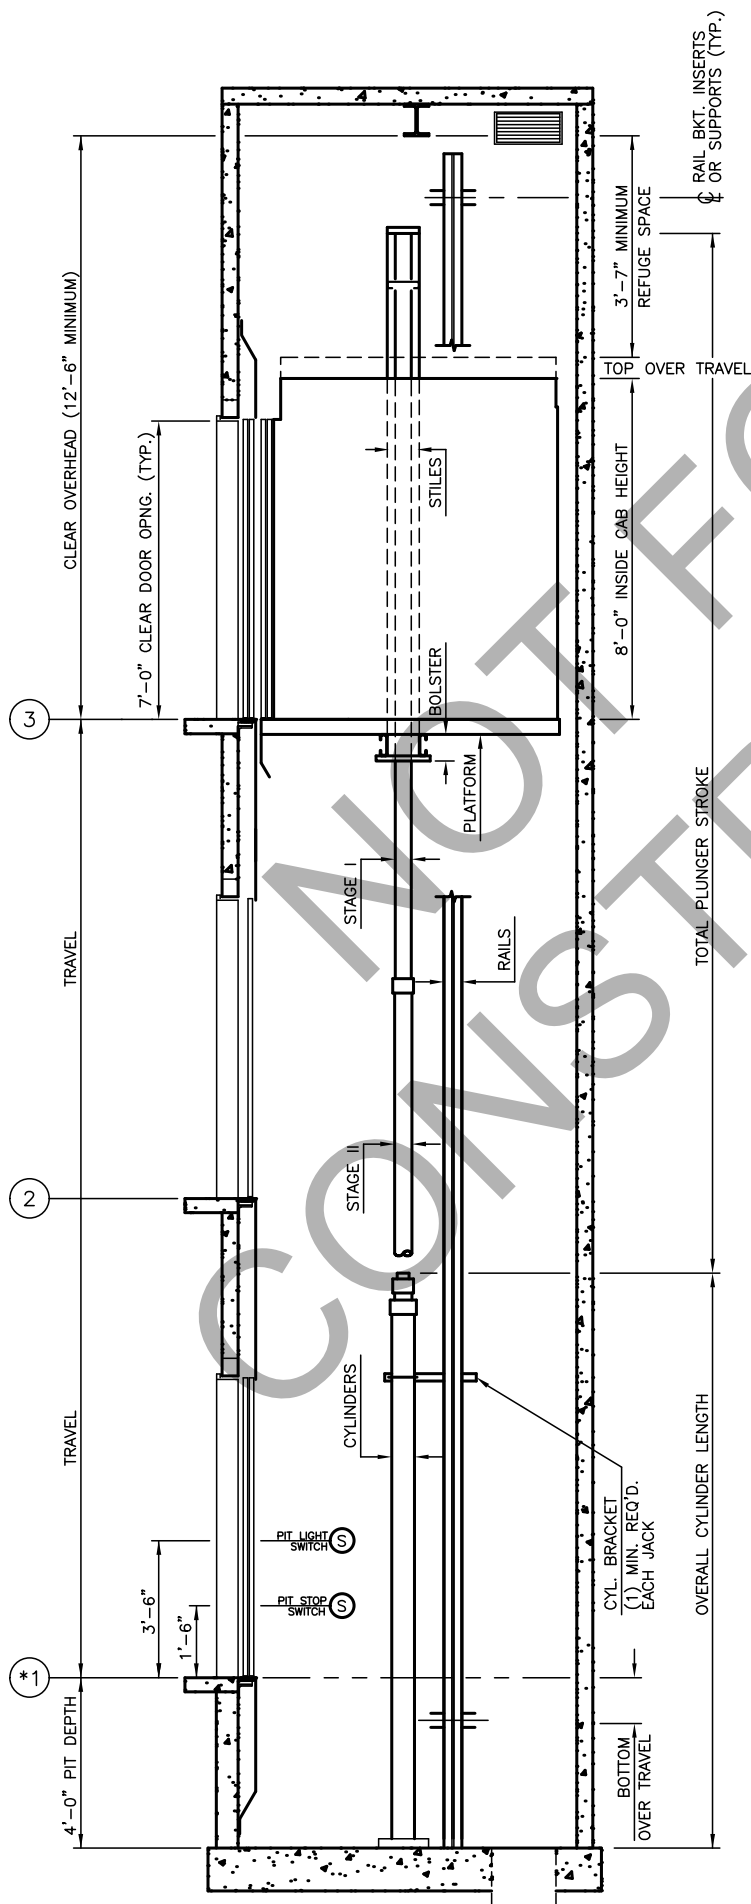

MACHINE ROOM

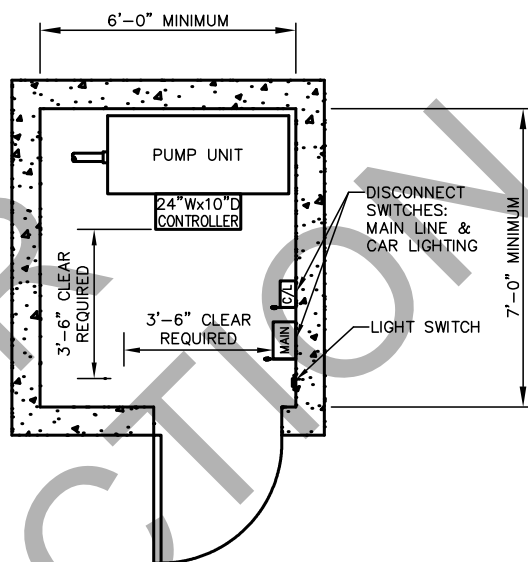

SECTION "A"

3 STOPS

ALLIANCE
 ELEVATOR SOLUTIONS
 237 OREGON ST.
 MERCERSBURG, PA 17236