

# HOISTWAY PLAN


TWIN HOLELESS HYDRAULIC JACK  
 4500 LBS 2SSO FRONT & REAR

**ALLIANCE**

ELEVATOR SOLUTIONS

237 OREGON ST.  
MERCERSBURG, PA 17236

N.T.S.	1 OF 2	2016
--------	--------	------

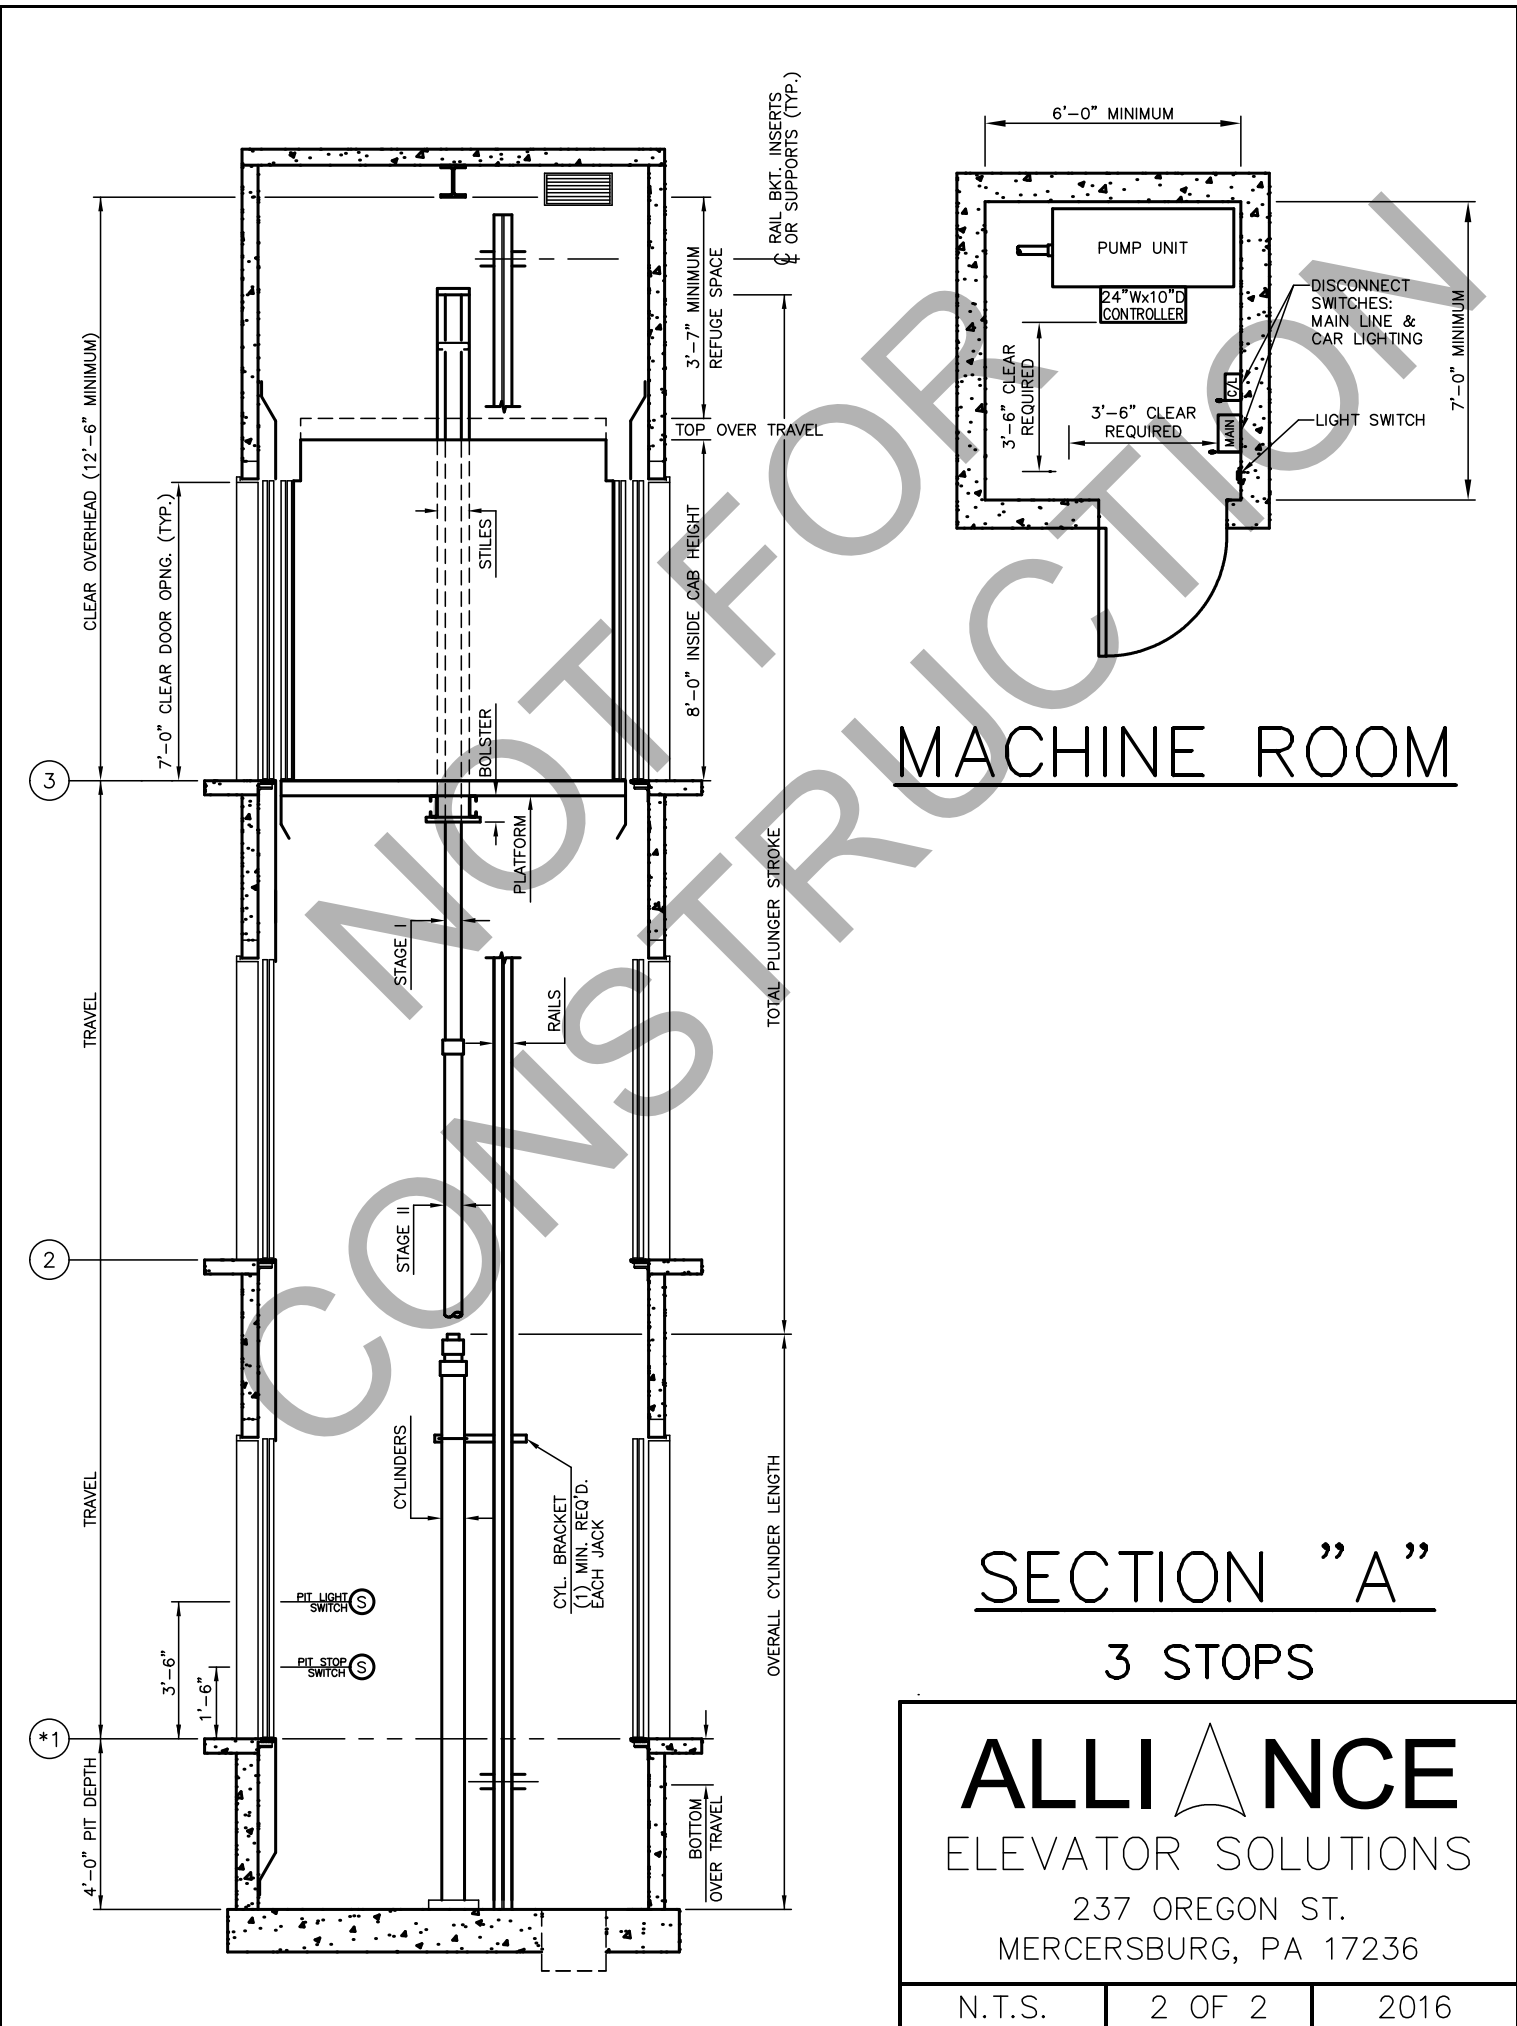

# MACHINE ROOM

## SECTION "A"

3 STOPS

**ALLIANCE**  
 ELEVATOR SOLUTIONS  
 237 OREGON ST.  
 MERCERSBURG, PA 17236