


4 OR 5-STOP

HOISTWAY PLAN


TWIN HOLELESS HYDRAULIC JACK
2100 LBS SSSO FRONT & REAR

ALLIANCE
ELEVATOR SOLUTIONS

237 OREGON ST.
MERCERSBURG, PA 17236

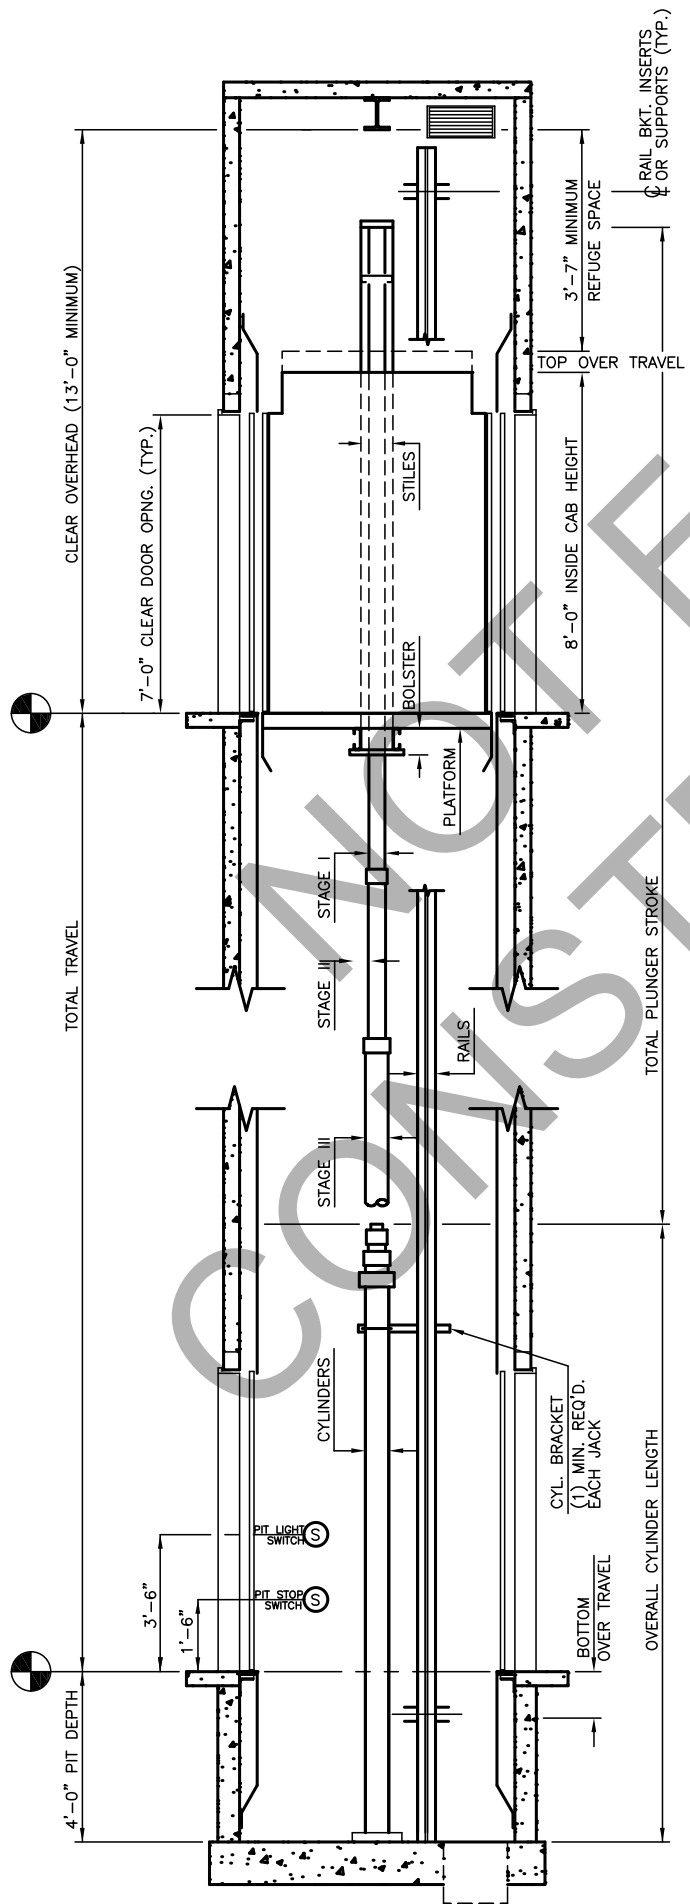

MACHINE ROOM

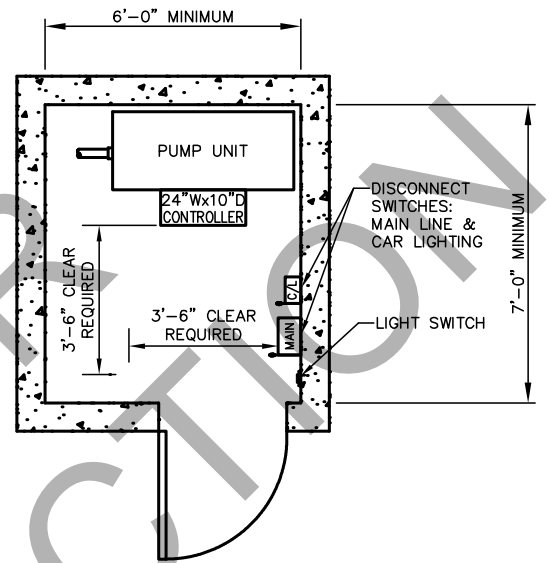

SECTION "A"

4 OR 5-STOP

ALLIANCE
 ELEVATOR SOLUTIONS
 237 OREGON ST.
 MERCERSBURG, PA 17236