

4 OR 5-STOP



HOISTWAY PLAN

TWIN HOLELESS HYDRAULIC JACK
2500 LBS SSSO FRONT & REAR

ALLIANCE

ELEVATOR SOLUTIONS

237 OREGON ST.
MERCERSBURG, PA 17236

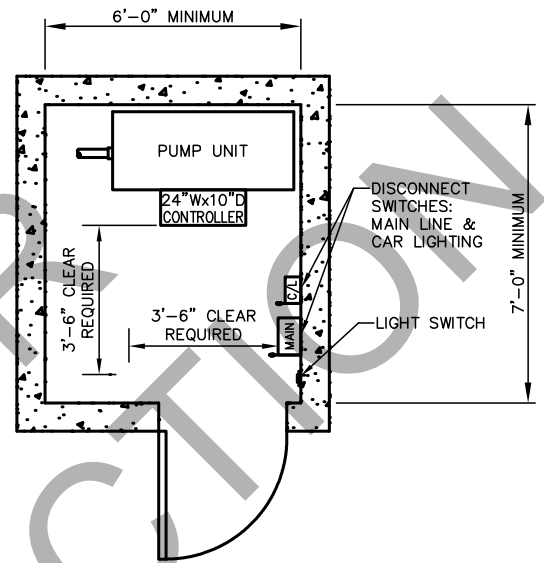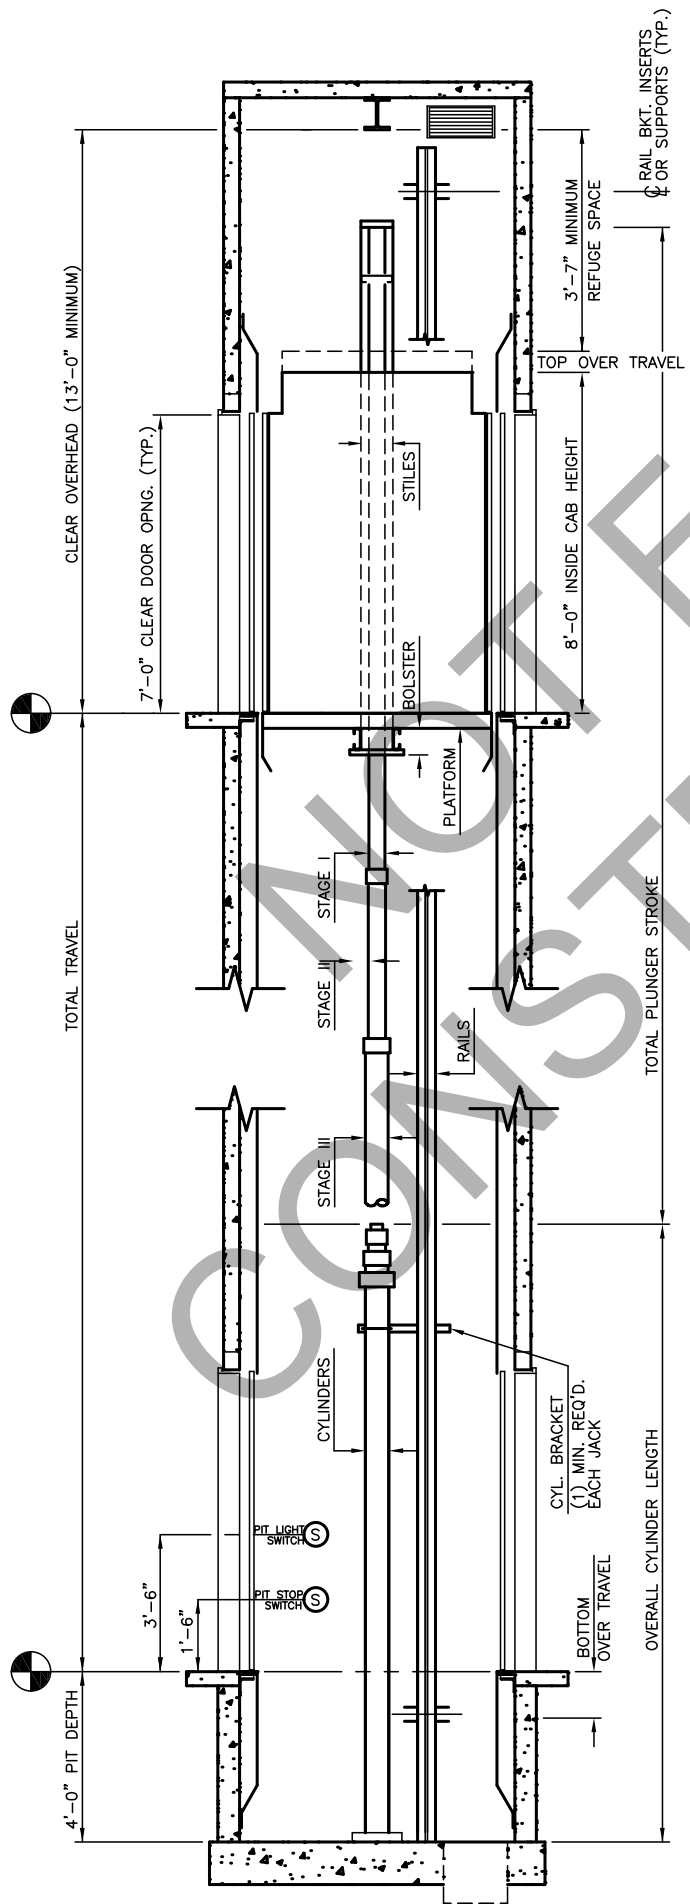

MACHINE ROOM

SECTION "A"

4 OR 5-STOP

ALLIANCE
 ELEVATOR SOLUTIONS
 237 OREGON ST.
 MERCERSBURG, PA 17236