

4 OR 5-STOP



# HOISTWAY PLAN

TWIN HOLELESS HYDRAULIC JACK  
3000 LBS SSC0

# ALLIANCE

ELEVATOR SOLUTIONS

237 OREGON ST.  
MERCERSBURG, PA 17236

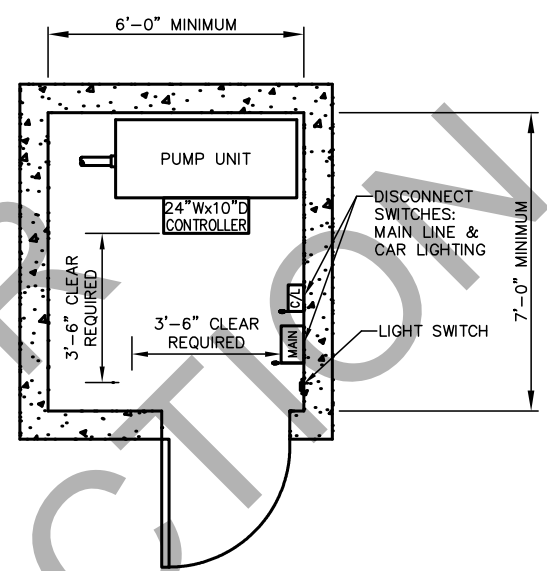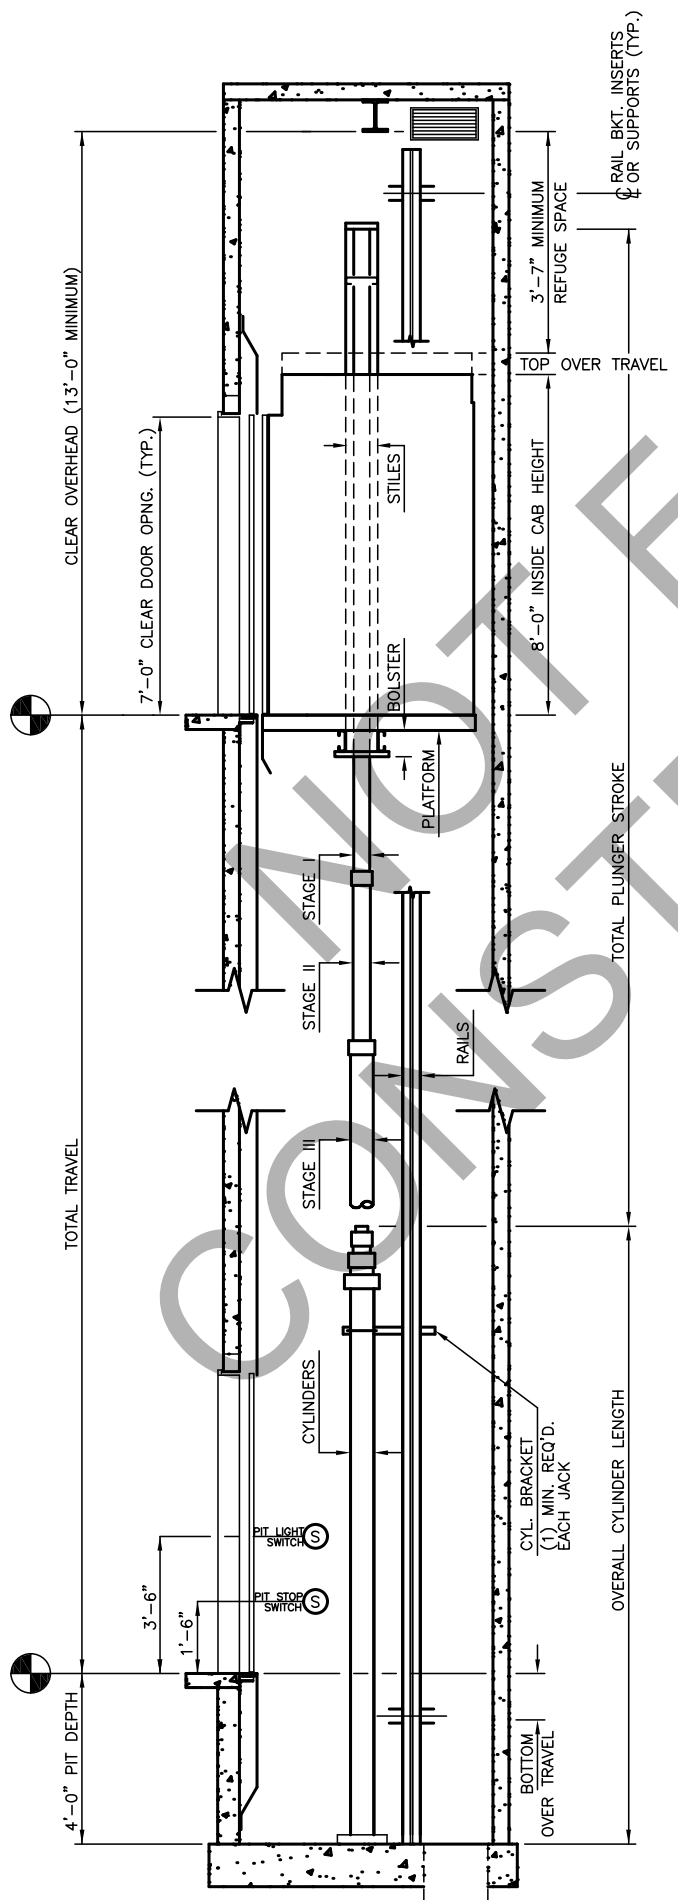

# MACHINE ROOM

## SECTION "A"

4 OR 5-STOP

**ALLIANCE**  
 ELEVATOR SOLUTIONS  
 237 OREGON ST.  
 MERCERSBURG, PA 17236