



4 OR 5 STOPS

HOISTWAY PLAN

TWIN HOLELESS HYDRAULIC JACK
4000 LBS 2SSO (LH)

ALLIANCE
ELEVATOR SOLUTIONS

237 OREGON ST.
MERCERSBURG, PA 17236

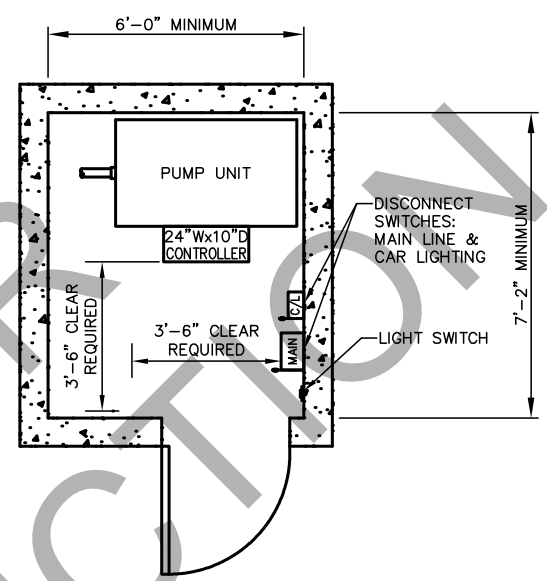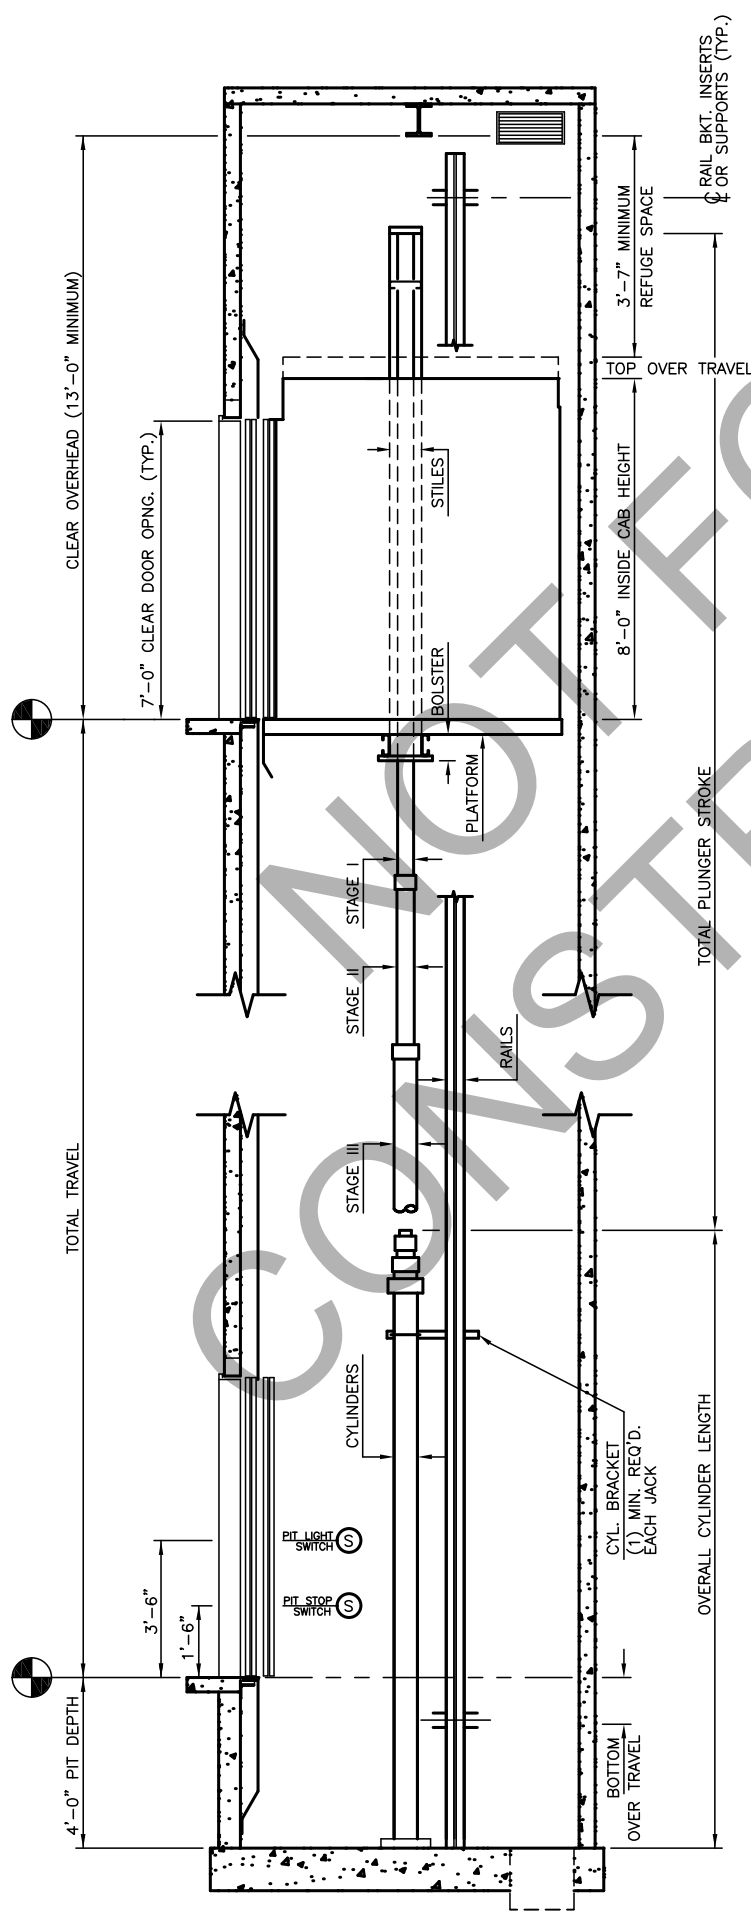

MACHINE ROOM

SECTION "A"

4 OR 5 STOPS

ALLIANCE
 ELEVATOR SOLUTIONS
 237 OREGON ST.
 MERCERSBURG, PA 17236