

4 OR 5 STOPS

HOISTWAY PLAN



TWIN HOLELESS HYDRAULIC JACK
4000 LBS 2SSO FRONT & REAR

ALLIANCE

ELEVATOR SOLUTIONS

237 OREGON ST.
MERCERSBURG, PA 17236

N.T.S.	1 OF 2	2016
--------	--------	------

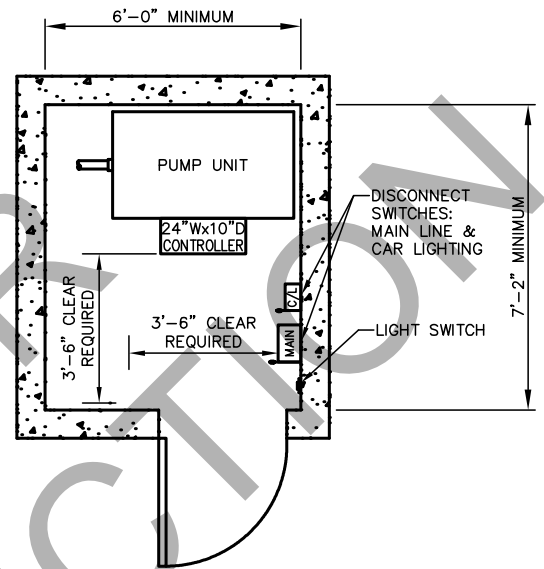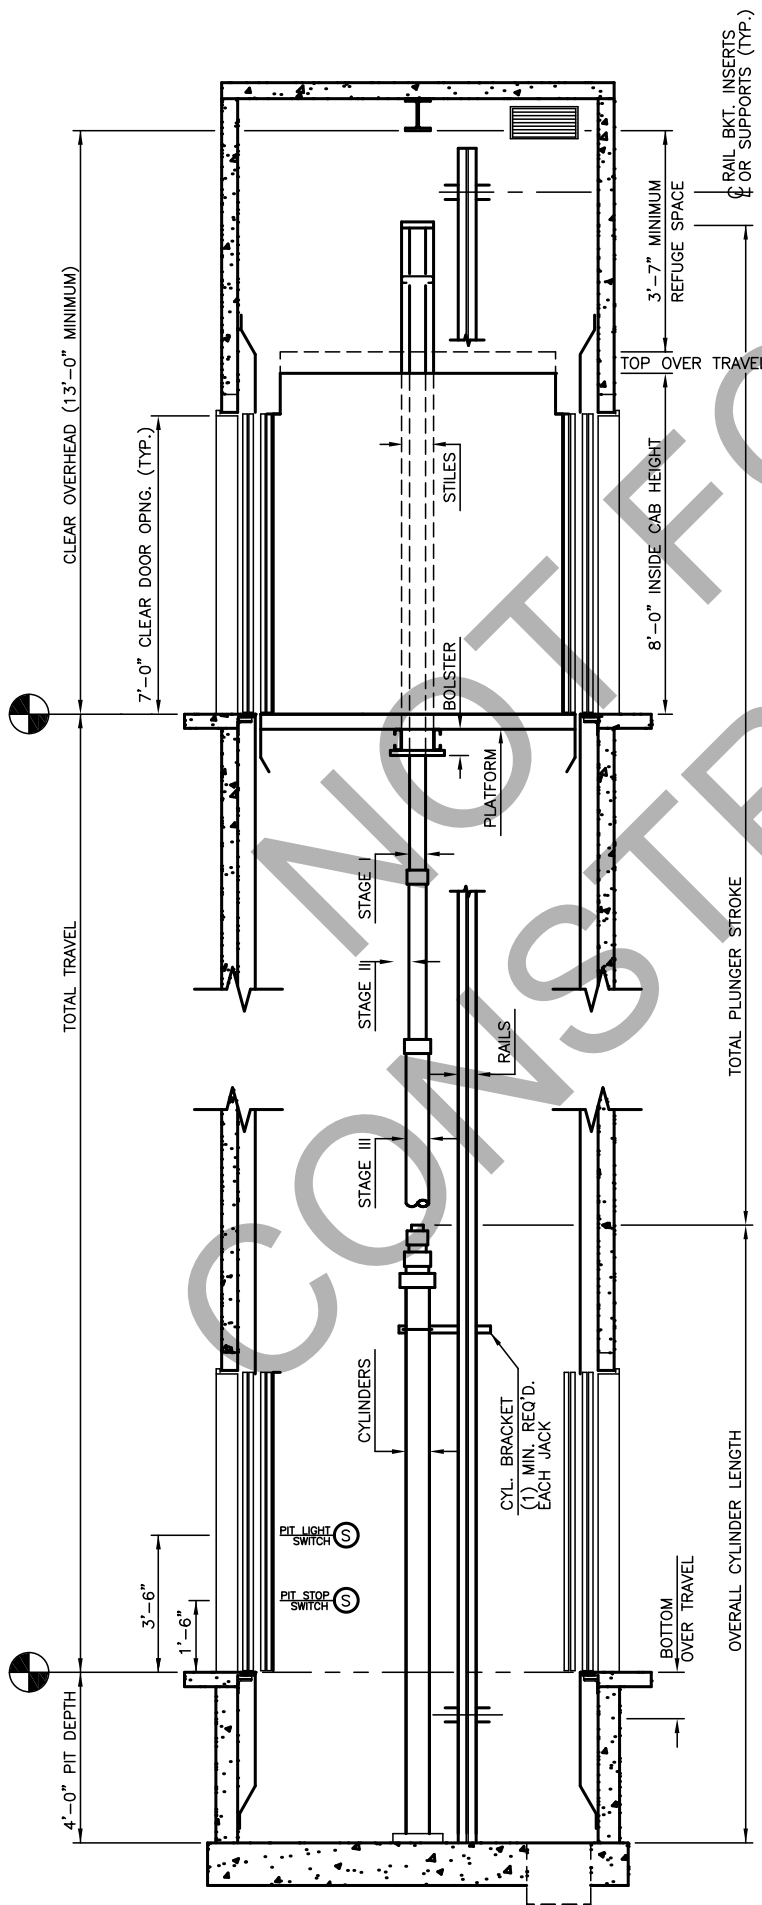

MACHINE ROOM

SECTION "A"

4 OR 5 STOPS

ALLIANCE
ELEVATOR SOLUTIONS

237 OREGON ST.
MERCERSBURG, PA 17236