

HOISTWAY PLAN

TWIN HOLELESS HYDRAULIC JACK
4500 LBS 2SSO (LH)



4 OR 5 STOPS

ALLIANCE

ELEVATOR SOLUTIONS

237 OREGON ST.

MERCERSBURG, PA 17236

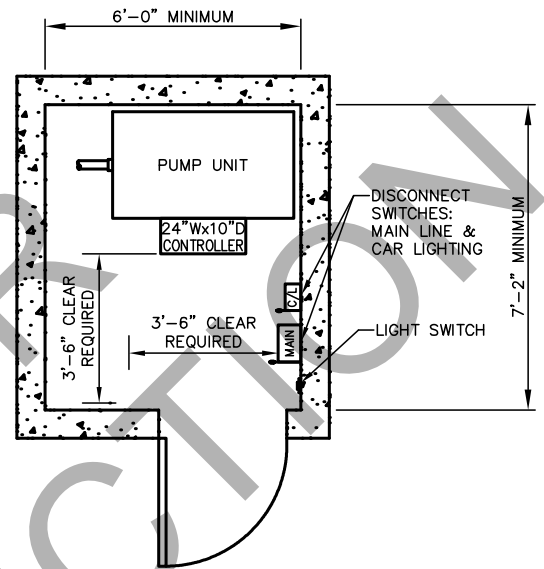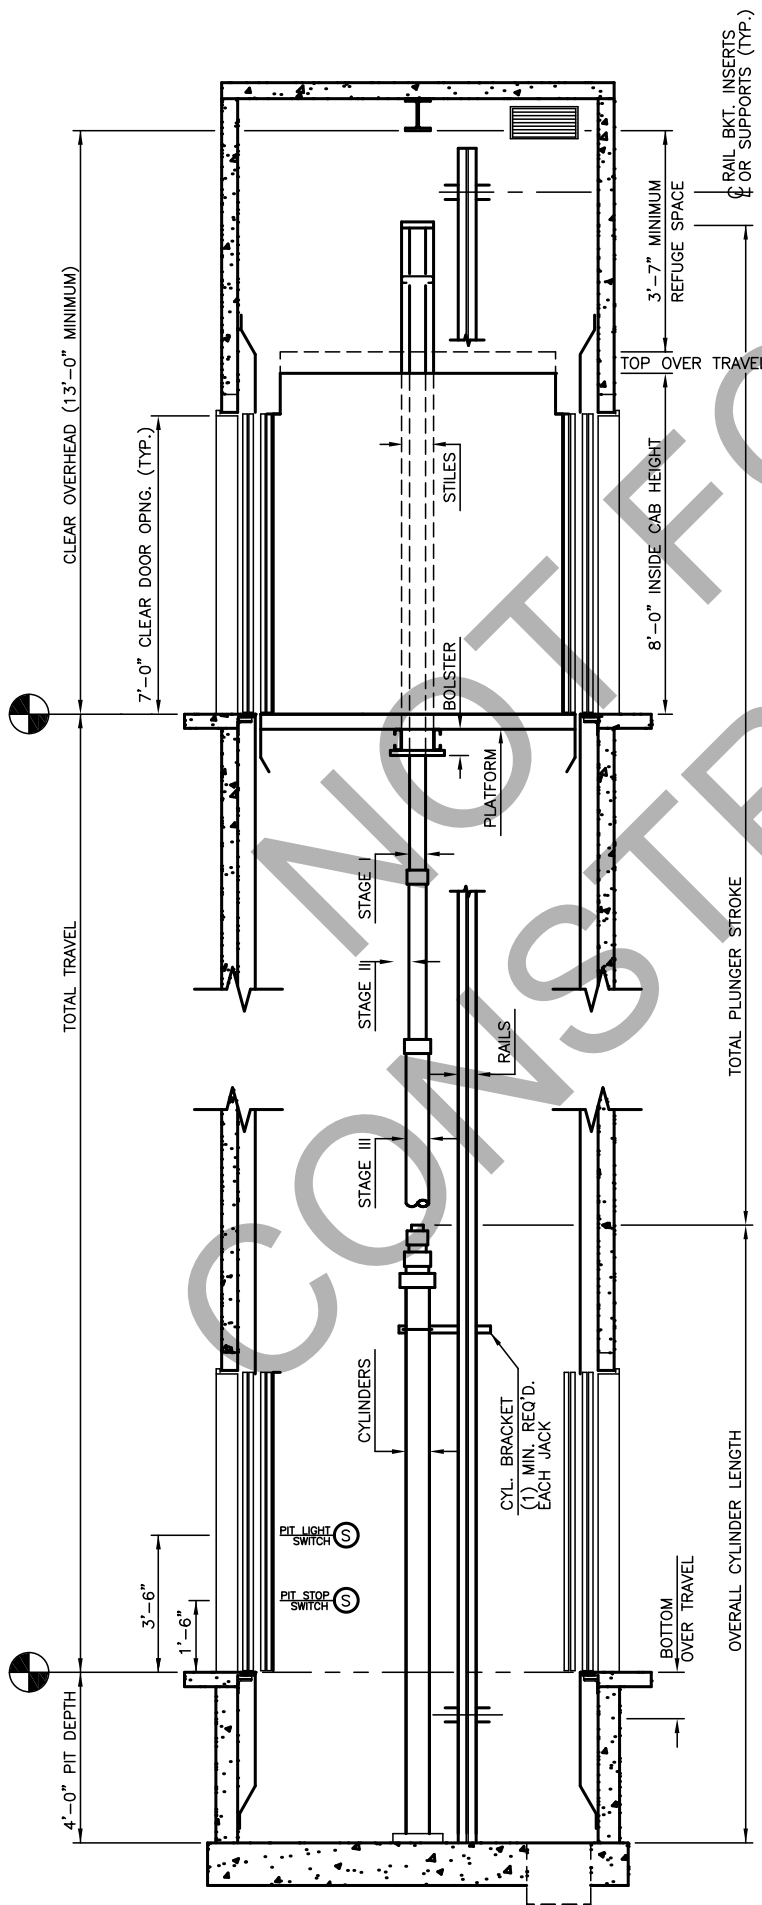

MACHINE ROOM

SECTION "A"

4 OR 5 STOPS

ALLIANCE

ELEVATOR SOLUTIONS

237 OREGON ST.

MERCERSBURG, PA 17236