

HALL PUSH BUTTON

1'-1" 4'-0"Wx7'-0"H CLEAR OPENING 2'-7"

5 1/2" SILL SUPPORT
6 1/2" DOOR SPACE
1 1/4" RUNNING CLEARANCE
7 3/4" WALL TO PLATFORM

EMERGENCY CAR TOP EXIT W/CONTACT SW. (400 SQ.IN. MIN.)

SUMP PIT

CAR LANTERN

RAIL BRACKET INSERT

7'-9 1/2" INSIDE CAB
9'-5 1/2" PLATFORM
1'-4"
10'-9" CLEAR HOISTWAY
CYLINDERS
RAILS

PIT REFUGE AREA 24"x48"x24"H

CAR LANTERN

C.O.P.

5 1/2" SILL SUPPORT
6 1/2" DOOR SPACE
1 1/4" RUNNING CLEARANCE
7 3/4" WALL TO PLATFORM

HALL PUSH BUTTON

1'-1" 4'-0"Wx7'-0"H CLEAR OPENING 2'-7"

5'-8" INSIDE CAB
6'-0" PLATFORM
10" 10"
3'-10" 3'-10"
7'-8" CLEAR HOISTWAY

PLATFORM



4 OR 5 STOPS

HOISTWAY PLAN



TWIN HOLELESS HYDRAULIC JACK
4500 LBS 2SSO FRONT & REAR

ALLIANCE

ELEVATOR SOLUTIONS

237 OREGON ST.

MERCERSBURG, PA 17236

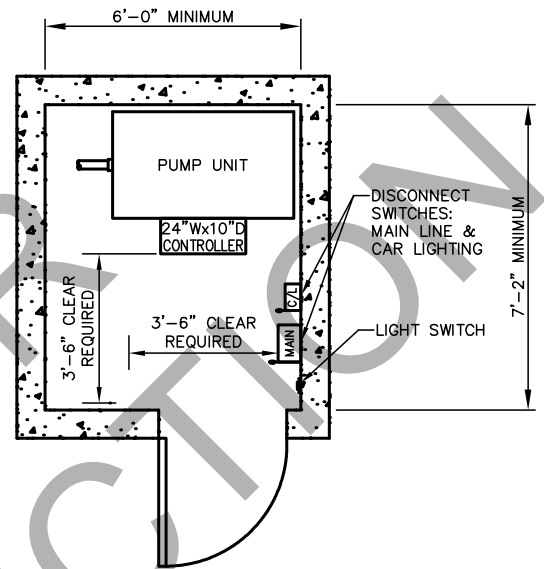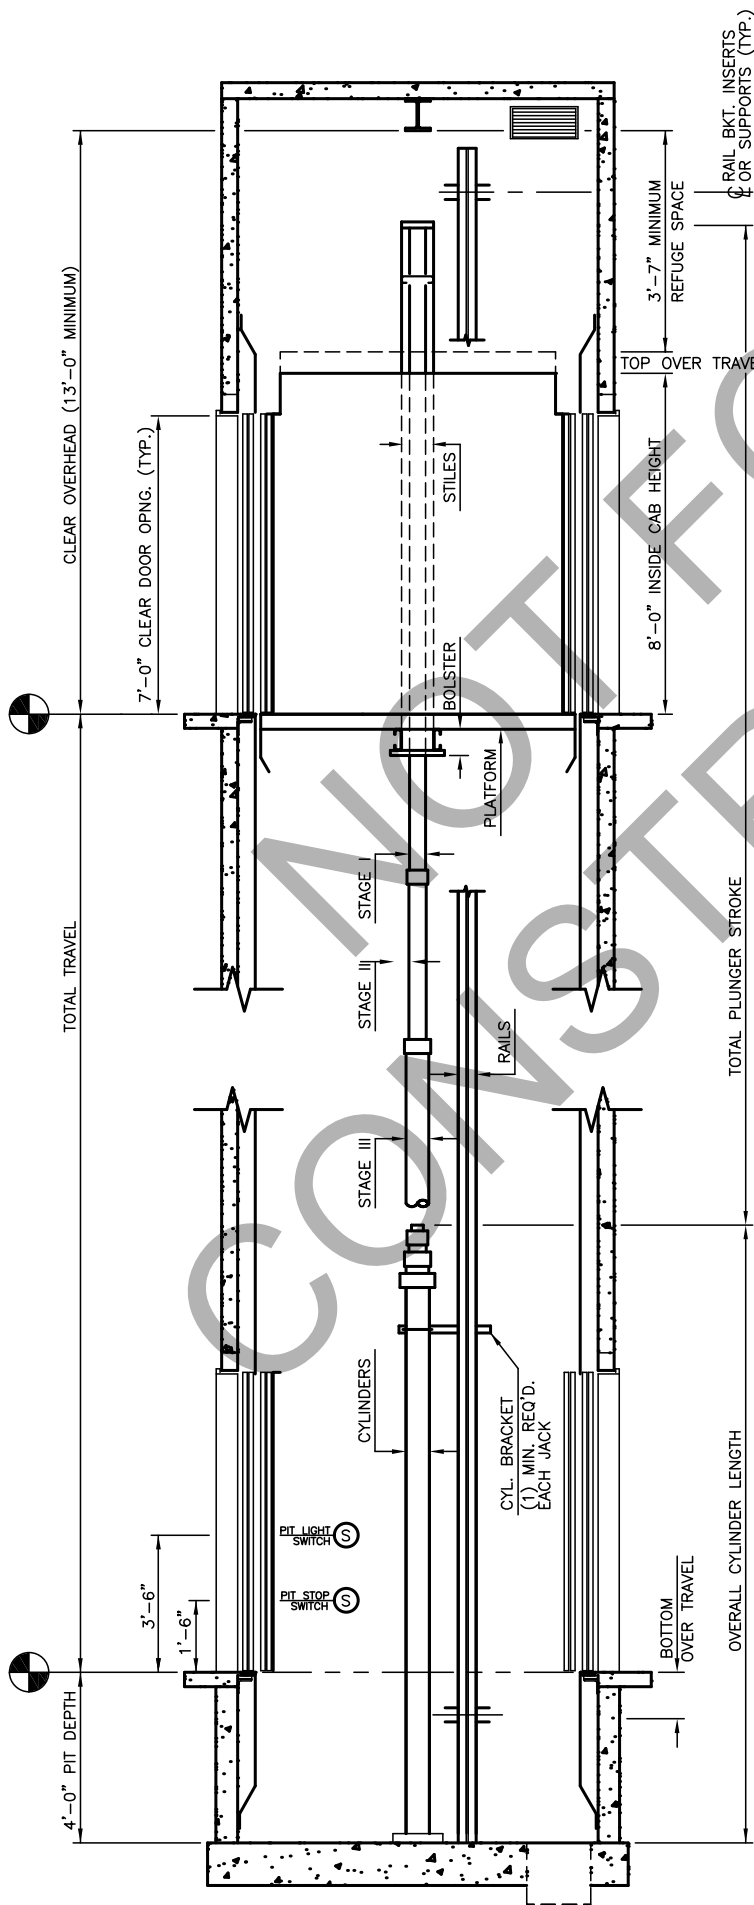

MACHINE ROOM

SECTION "A"

4 OR 5 STOPS

ALLIANCE

ELEVATOR SOLUTIONS

237 OREGON ST.

MERCERSBURG, PA 17236