

HOISTWAY PLAN

TWIN HOLELESS HYDRAULIC JACK
2100 LB SSSO (LH)

NOT FOR CONSTRUCTION

2 STOPS



ALLIANCE
ELEVATOR SOLUTIONS

237 OREGON ST.
MERCERSBURG, PA 17236

N.T.S.

1 OF 2

2019

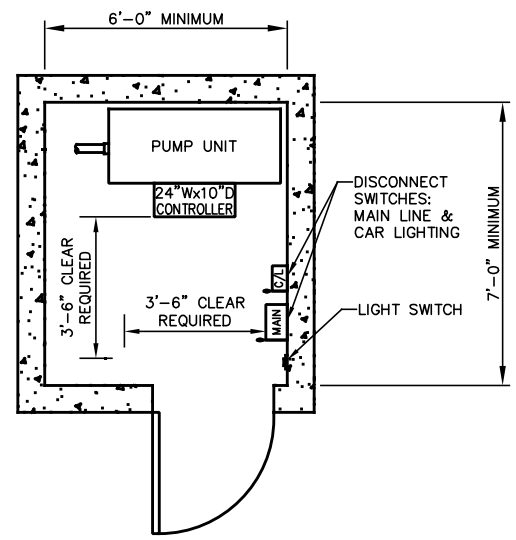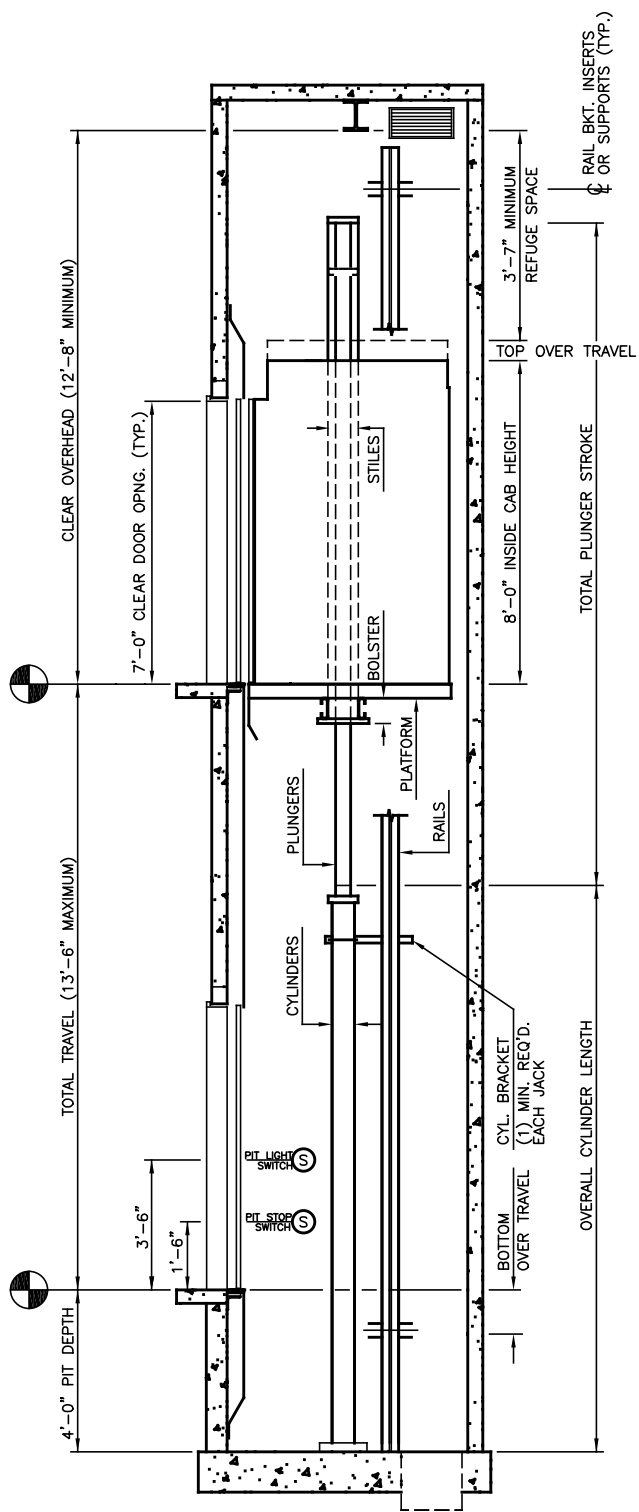

MACHINE ROOM

SECTION "A"

NOT FOR CONSTRUCTION

2 STOPS

 <h1 style="margin: 0;">ALLIANCE</h1> <p style="margin: 0;">ELEVATOR SOLUTIONS</p> <p style="margin: 0;">237 OREGON ST.</p> <p style="margin: 0;">MERCERSBURG, PA 17236</p>		
N.T.S.	2 OF 2	2019