

HOISTWAY PLAN

TWIN HOLELESS HYDRAULIC JACK
2500 LB SSSO FRONT & REAR

NOT FOR CONSTRUCTION

2 STOPS


ALLIANCE
ELEVATOR SOLUTIONS

237 OREGON ST.
MERCERSBURG, PA 17236

N.T.S.


1 OF 2

2019

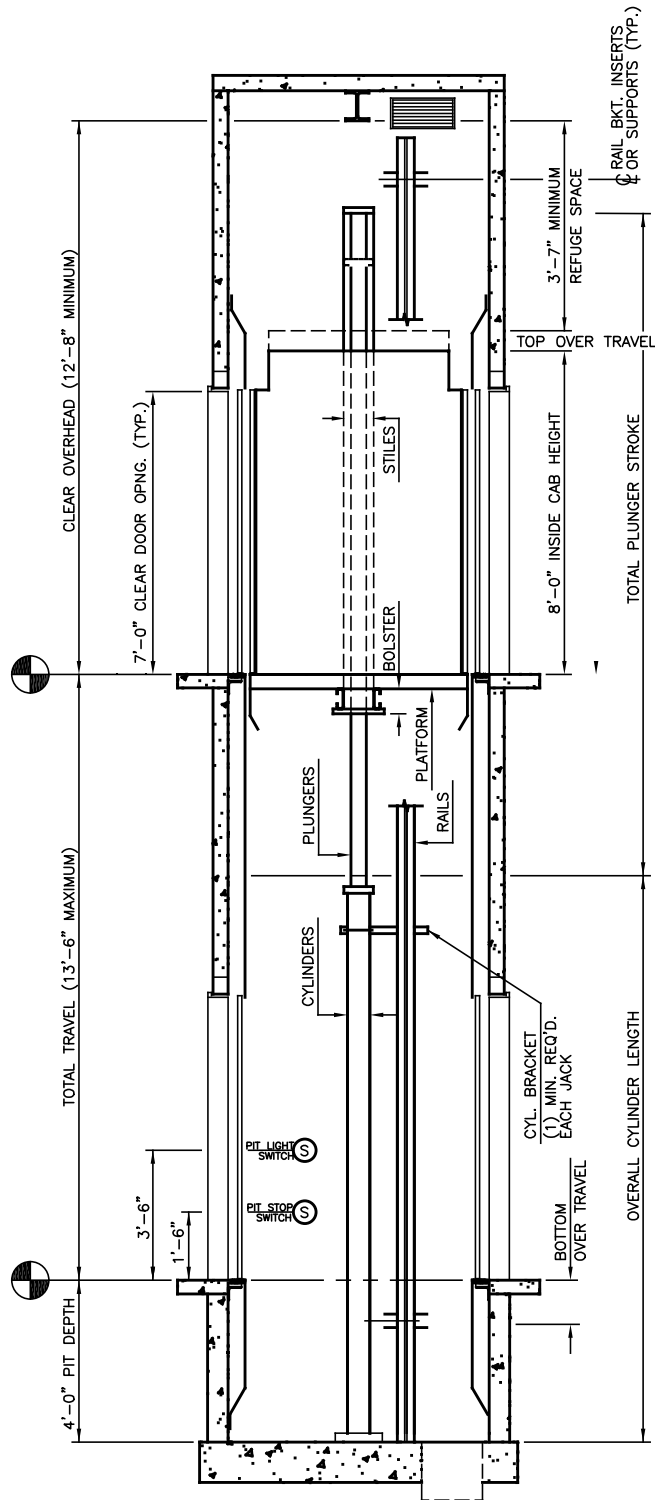

SECTION "A"

NOT FOR CONSTRUCTION

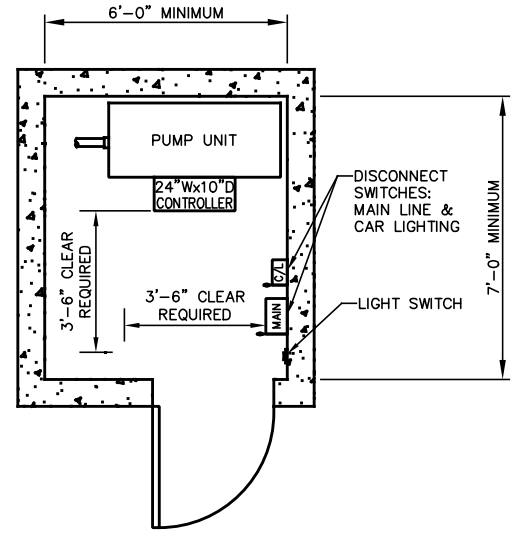

MACHINE ROOM

2 STOPS

		
<p>ALLIANCE</p> <p>ELEVATOR SOLUTIONS</p> <p>237 OREGON ST.</p> <p>MERCERSBURG, PA 17236</p>		
N.T.S.	2 OF 2	2019