

# HOISTWAY PLAN

TWIN HOLELESS HYDRAULIC JACK  
4000 LB 2SSO (LH)

**NOT FOR CONSTRUCTION**

2 STOPS


**ALLIANCE**  
ELEVATOR SOLUTIONS

237 OREGON ST.  
MERCERSBURG, PA 17236

N.T.S.


1 OF 2

2019

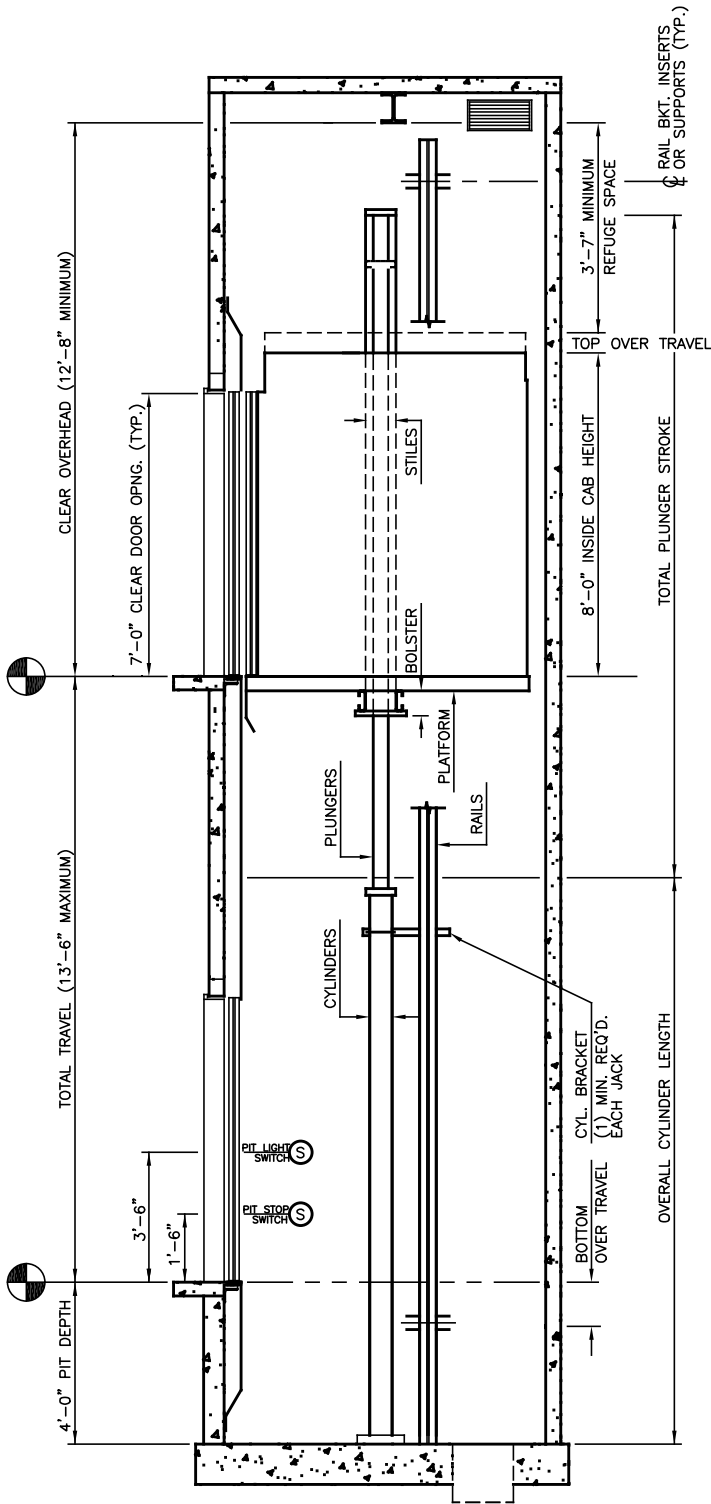

SECTION "A"

NOT FOR CONSTRUCTION

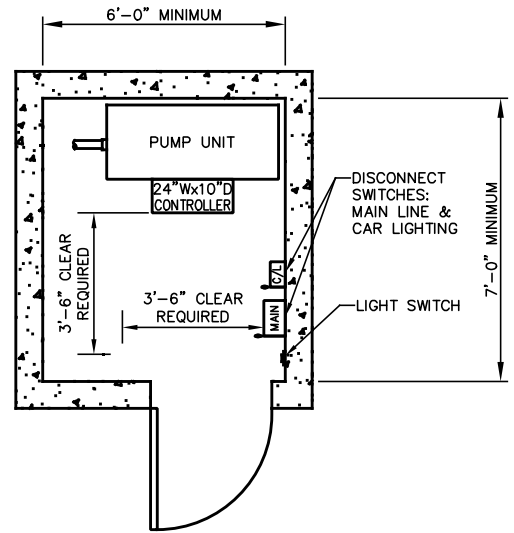

MACHINE ROOM

2 STOPS

**ALLIANCE**  
ELEVATOR SOLUTIONS

237 OREGON ST.  
MERCERSBURG, PA 17236