
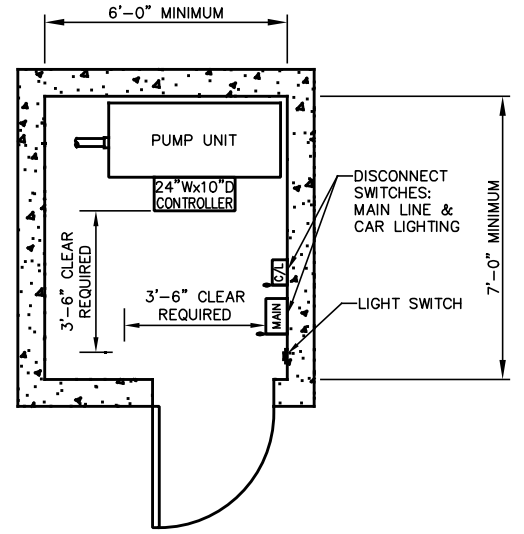


HOISTWAY PLAN

IN-GROUND HYDRAULIC JACK
2100 LB SSSO (LH)

NOT FOR CONSTRUCTION

 <p>ALLIANCE ELEVATOR SOLUTIONS</p> <p>237 OREGON ST. MERCERSBURG, PA 17236</p>		
N.T.S.	1 OF 2	2019

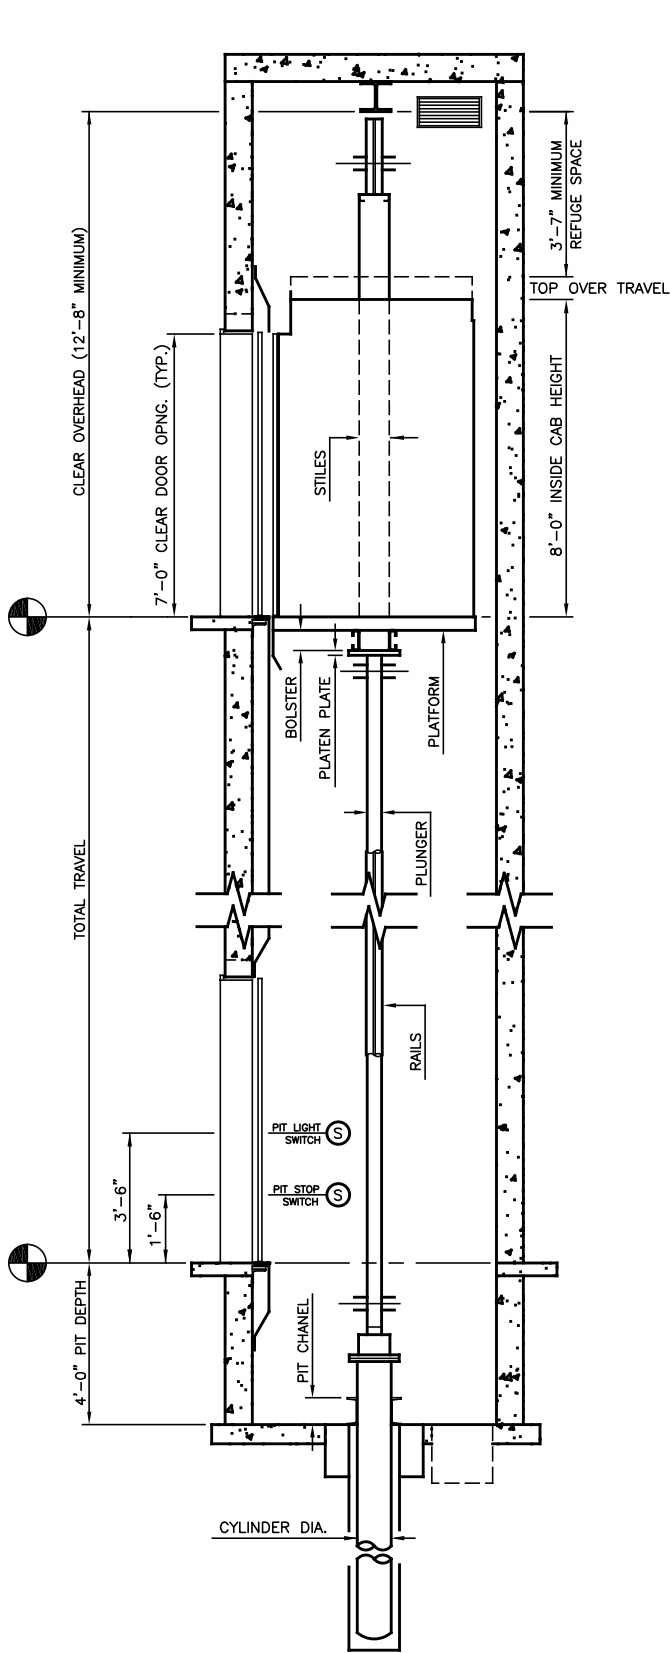

MACHINE ROOM

SECTION "A"

ALLIANCE
 ELEVATOR SOLUTIONS
 237 OREGON ST.
 MERCERSBURG, PA 17236

NOT FOR CONSTRUCTION