
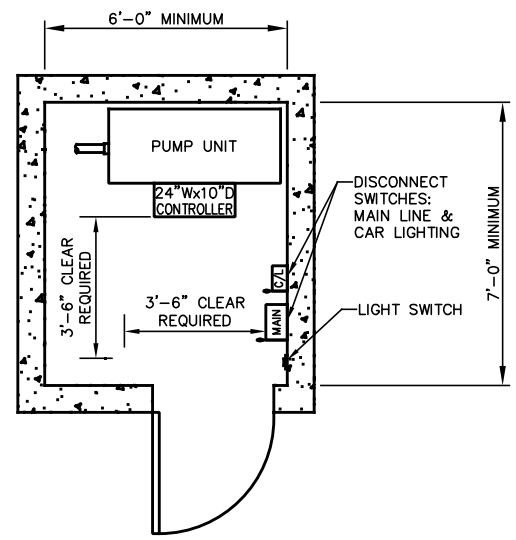


# HOISTWAY PLAN

IN-GROUND HYDRAULIC JACK  
2100 LB SSSO FRONT & REAR

**NOT FOR CONSTRUCTION**

 <h2 style="margin: 0;">ALLIANCE</h2> <p style="margin: 0;">ELEVATOR SOLUTIONS</p> <p style="margin: 0;">237 OREGON ST.</p> <p style="margin: 0;">MERCERSBURG, PA 17236</p>		
N.T.S.	1 OF 2	2019

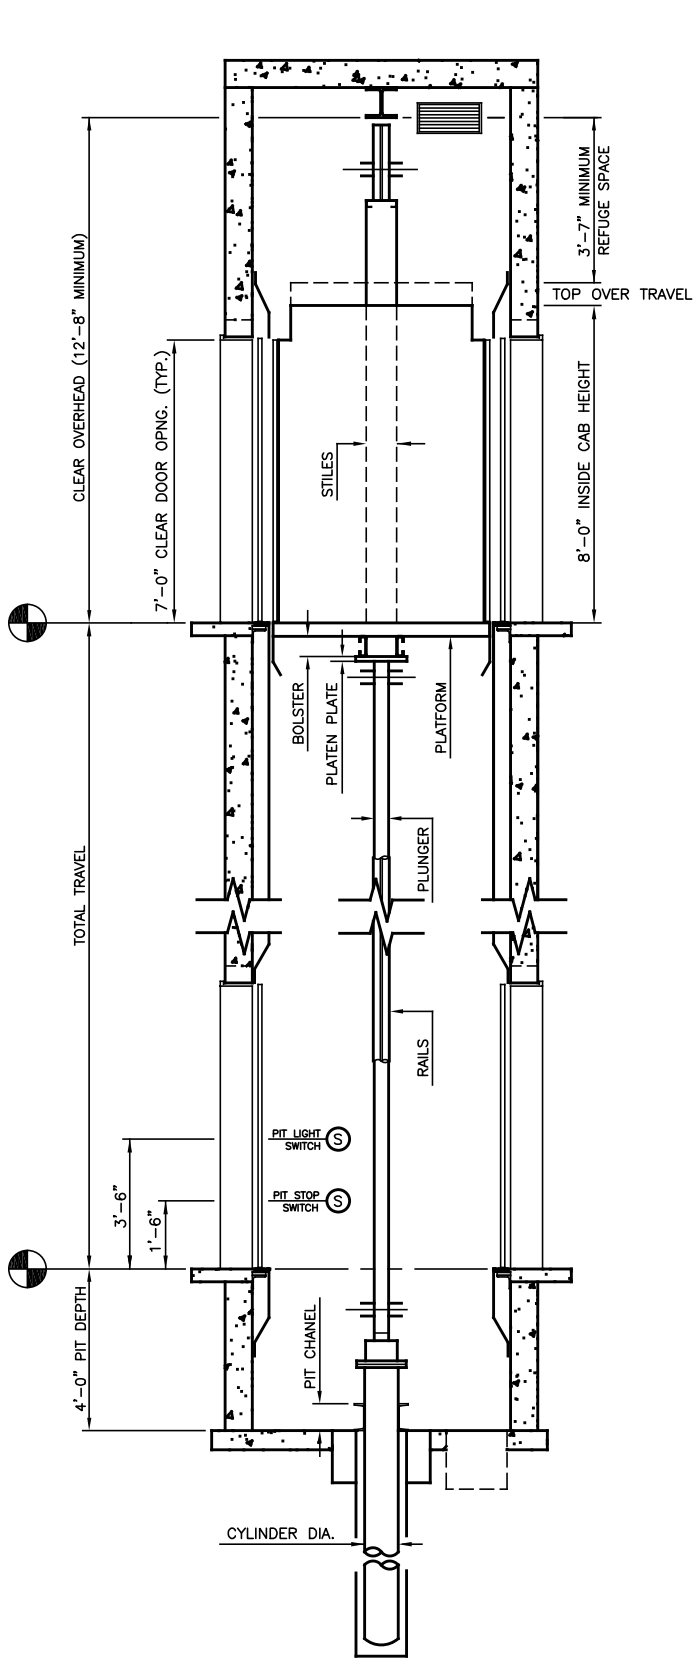

# MACHINE ROOM

# SECTION "A"

**ALLIANCE**  
 ELEVATOR SOLUTIONS  
 237 OREGON ST.  
 MERCERSBURG, PA 17236

N.T.S.	2 OF 2	2019
--------	--------	------

**NOT FOR CONSTRUCTION**