
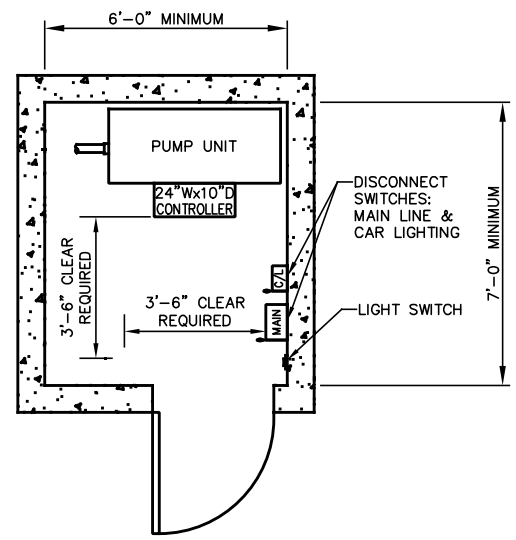


# HOISTWAY PLAN

IN-GROUND HYDRAULIC JACK  
2500 LB SSC0

**NOT FOR CONSTRUCTION**

**ALLIANCE**  
ELEVATOR SOLUTIONS  
237 OREGON ST.  
MERCERSBURG, PA 17236

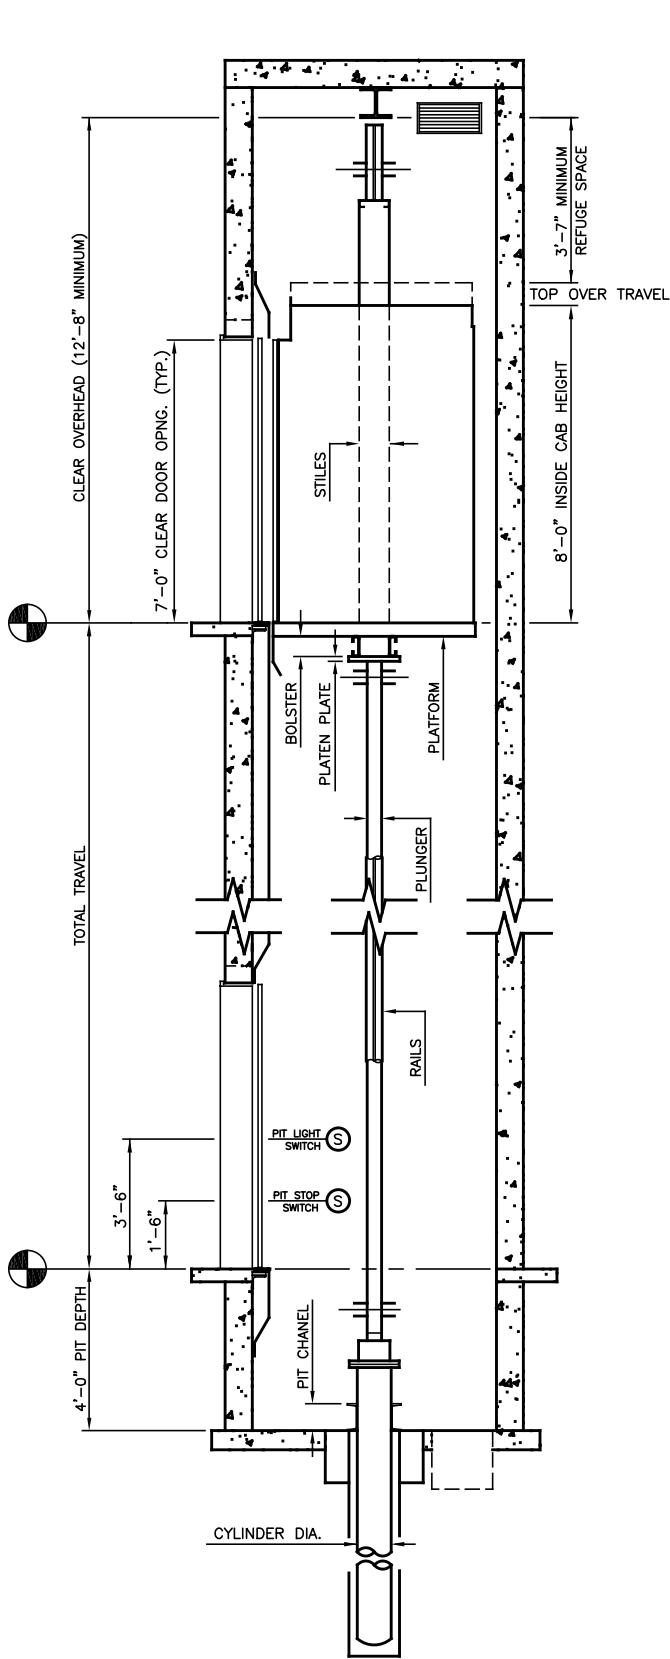

# MACHINE ROOM

## SECTION "A"

**ALLIANCE**  
 ELEVATOR SOLUTIONS  
 237 OREGON ST.  
 MERCERSBURG, PA 17236

**NOT FOR CONSTRUCTION**