
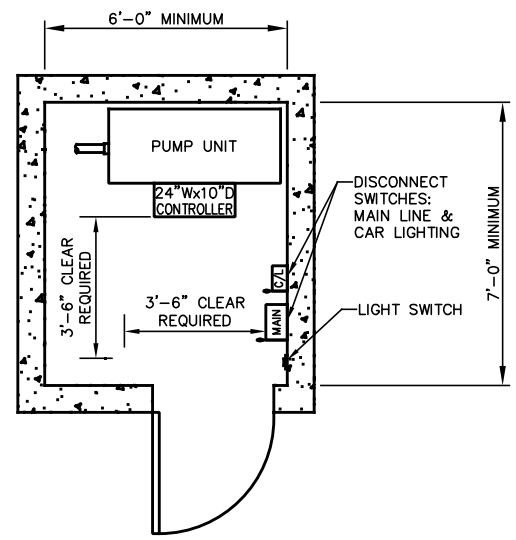


HOISTWAY PLAN

IN-GROUND HYDRAULIC JACK
2500 LB SSSO FRONT & REAR

NOT FOR CONSTRUCTION

 <h2 style="margin: 0;">ALLIANCE</h2> <p style="margin: 0;">ELEVATOR SOLUTIONS</p> <p style="margin: 0;">237 OREGON ST. MERCERSBURG, PA 17236</p>		
N.T.S.	1 OF 2	2019

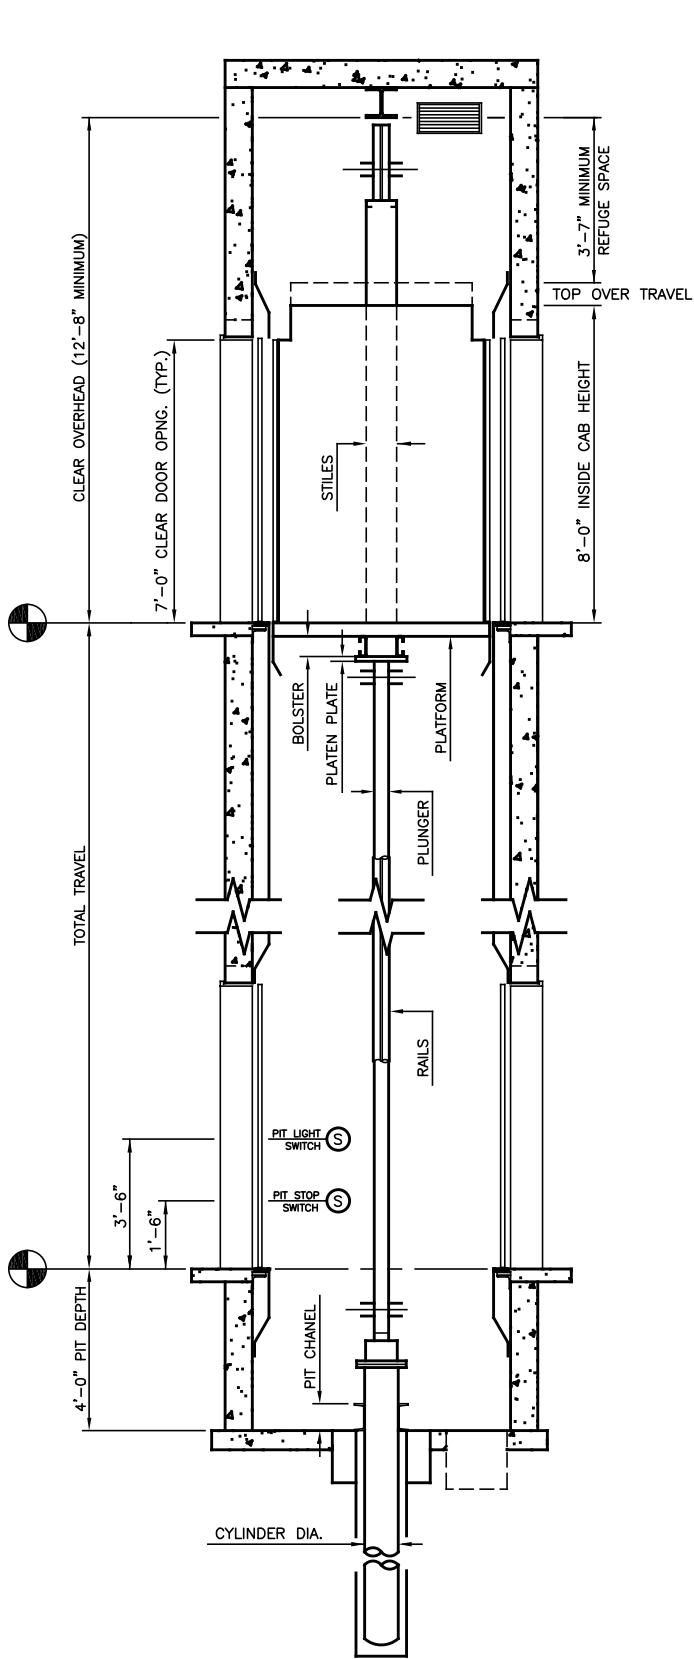

MACHINE ROOM

SECTION "A"

ALLIANCE
 ELEVATOR SOLUTIONS
 237 OREGON ST.
 MERCERSBURG, PA 17236

N.T.S.	2 OF 2	2019
--------	--------	------

NOT FOR CONSTRUCTION