
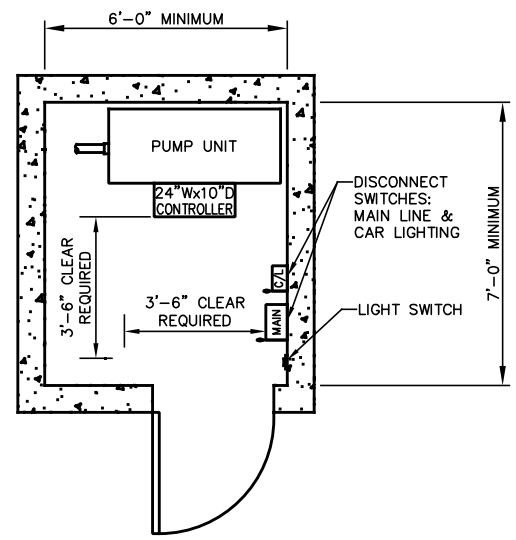


HOISTWAY PLAN

IN-GROUND HYDRAULIC JACK
3000 LB SSSO FRONT & REAR

NOT FOR CONSTRUCTION

ALLIANCE
 ELEVATOR SOLUTIONS
 237 OREGON ST.
 MERCERSBURG, PA 17236
 N.T.S. | 1 OF 2 | 2019

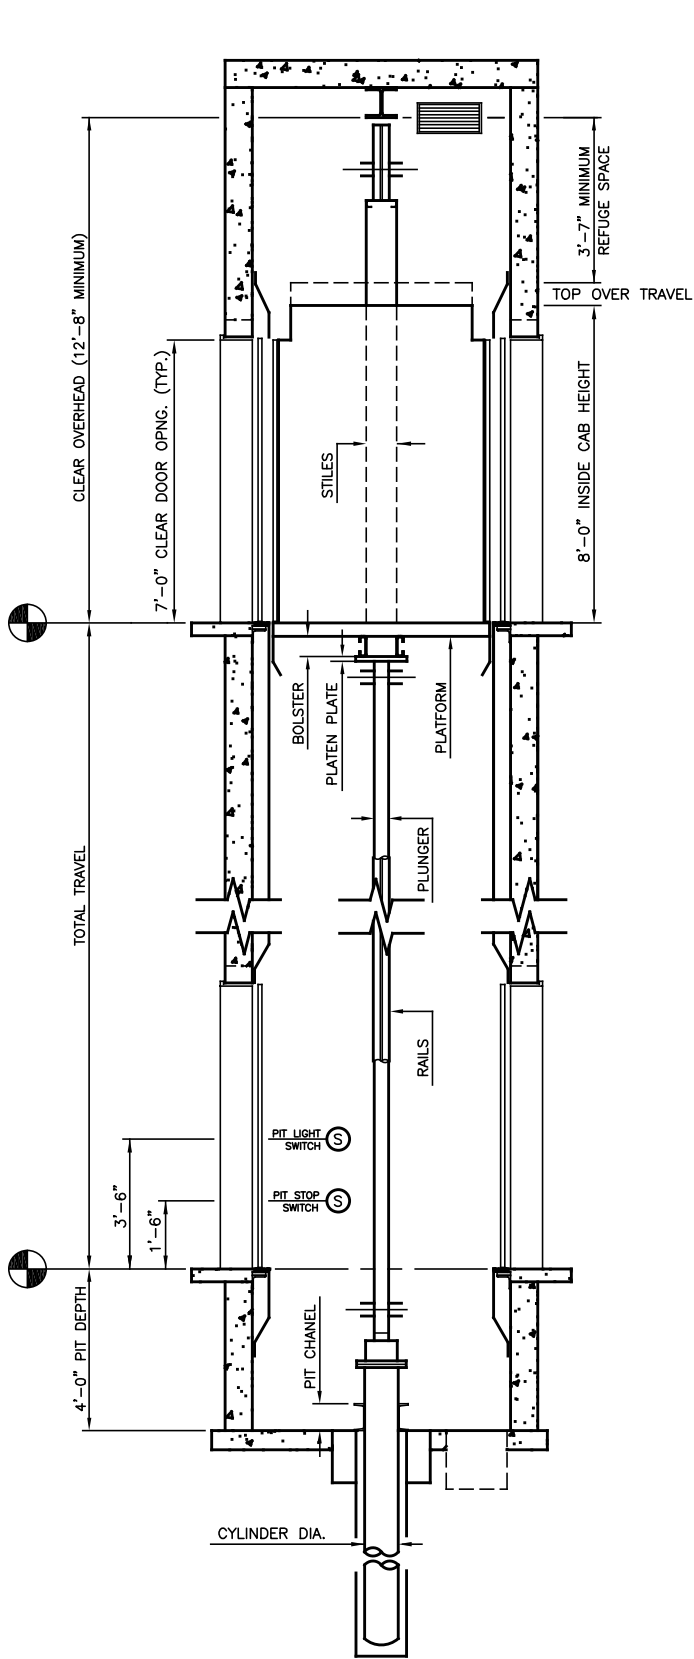

MACHINE ROOM

SECTION "A"

ALLIANCE
 ELEVATOR SOLUTIONS
 237 OREGON ST.
 MERCERSBURG, PA 17236

N.T.S.	2 OF 2	2019
--------	--------	------

NOT FOR CONSTRUCTION