

HOISTWAY PLAN

IN-GROUND HYDRAULIC JACK
4000 LB SSSO FRONT & REAR



NOT FOR CONSTRUCTION

ALLIANCE
ELEVATOR SOLUTIONS
237 OREGON ST.
MERCERSBURG, PA 17236

N.T.S.

1 OF 2

2019

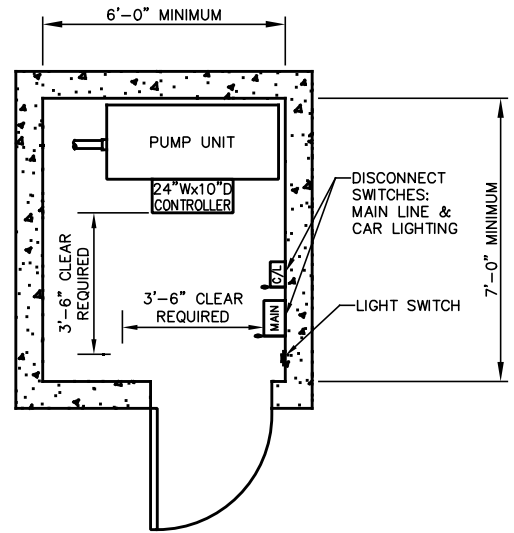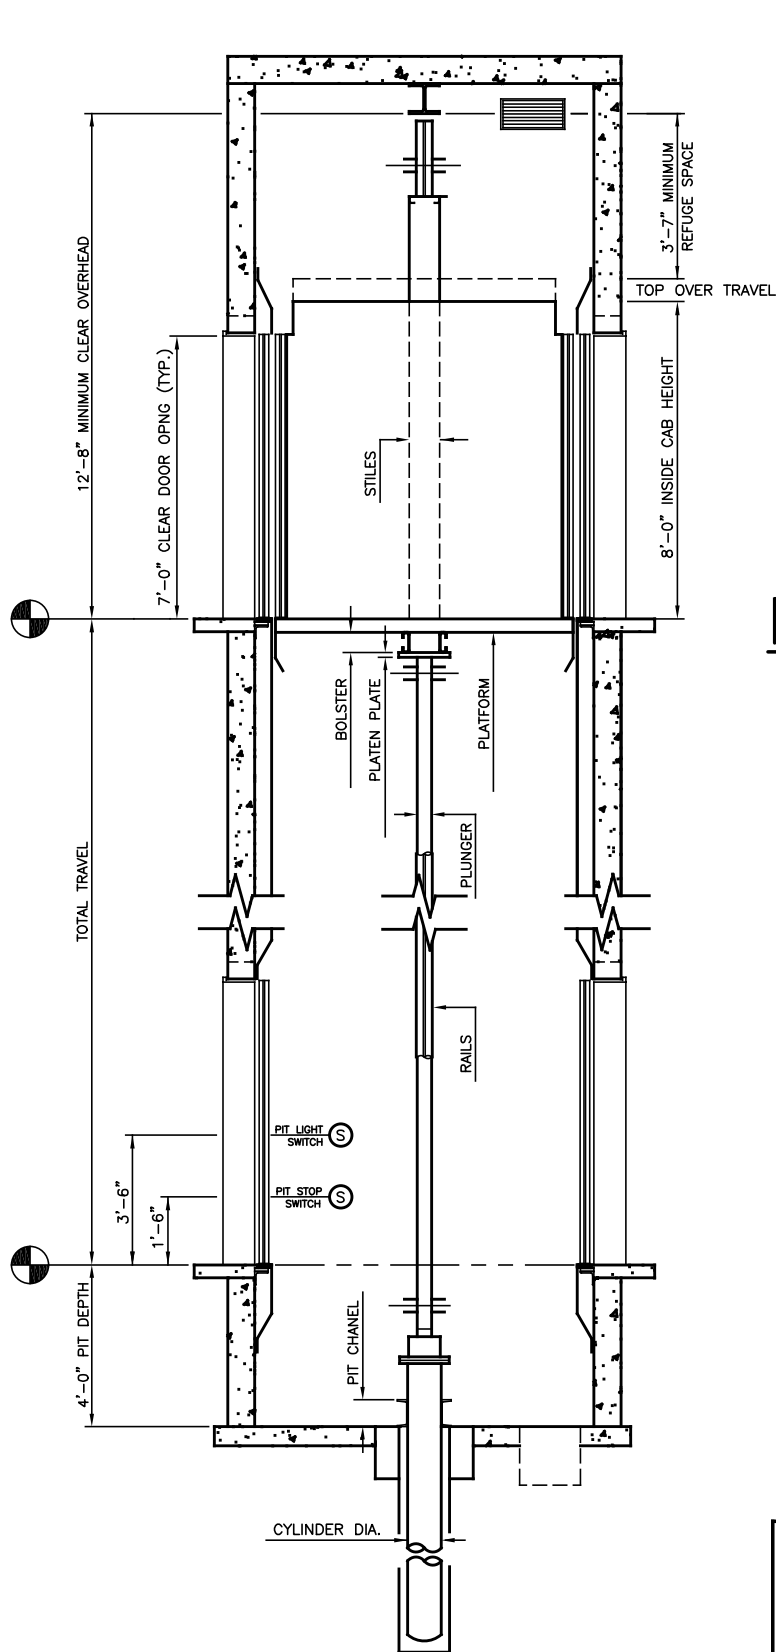

MACHINE ROOM

SECTION "A"

ALLIANCE
 ELEVATOR SOLUTIONS
 237 OREGON ST.
 MERCERSBURG, PA 17236

NOT FOR CONSTRUCTION