
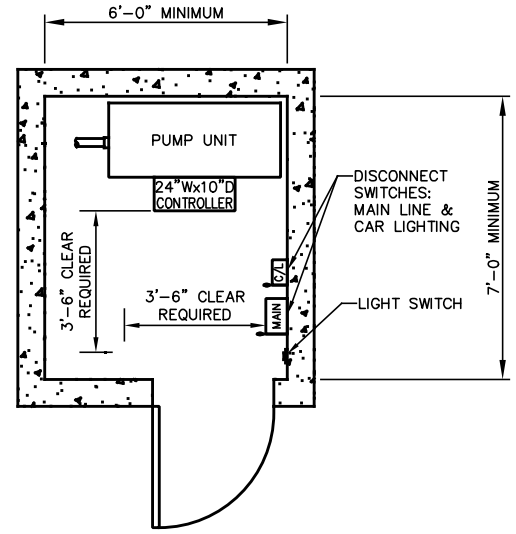


HOISTWAY PLAN

IN-GROUND HYDRAULIC JACK
4500 LB SSSO (LH)

NOT FOR CONSTRUCTION

ALLIANCE
ELEVATOR SOLUTIONS
237 OREGON ST.
MERCERSBURG, PA 17236

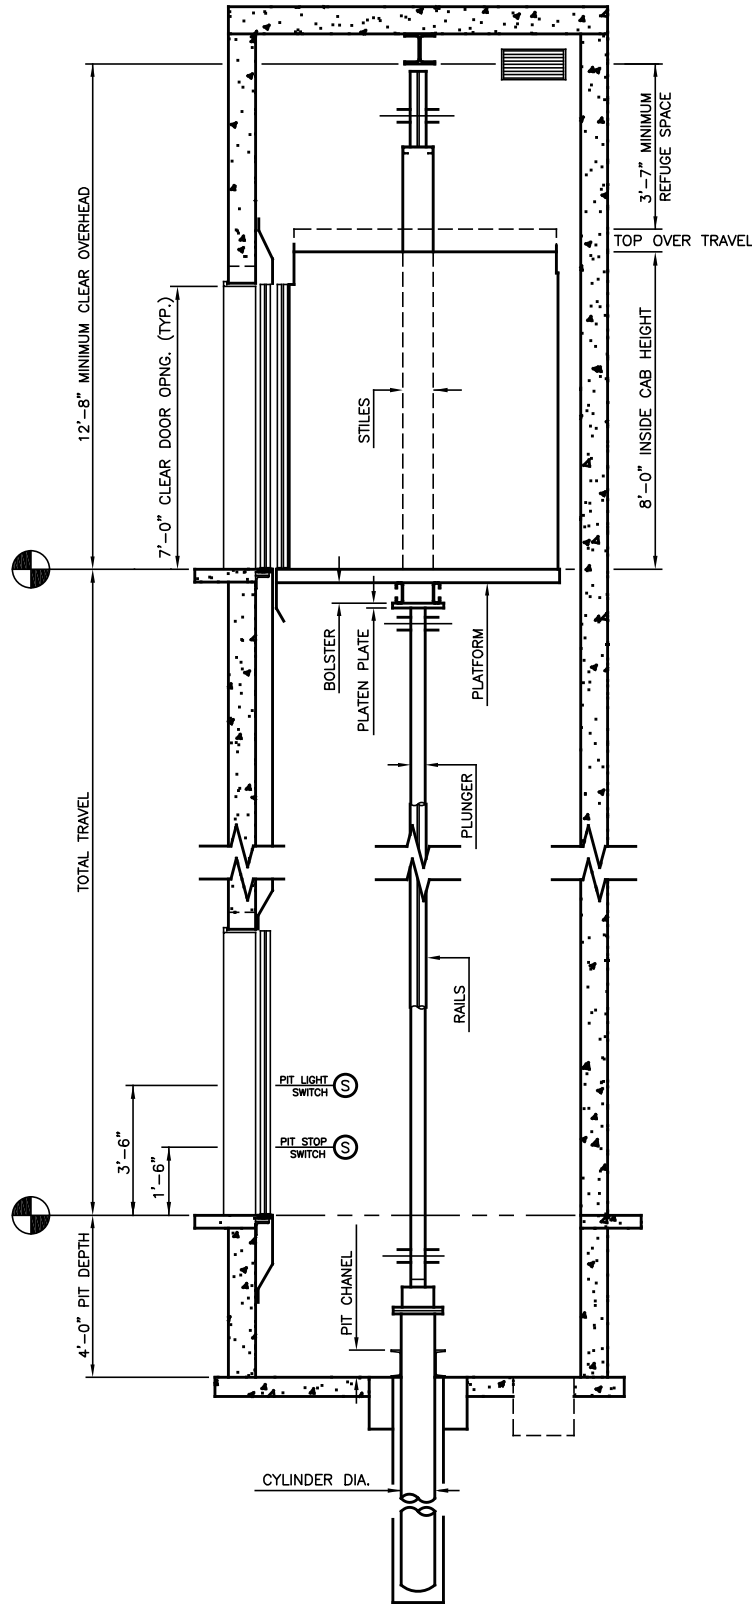

MACHINE ROOM

SECTION "A"

ALLIANCE
 ELEVATOR SOLUTIONS
 237 OREGON ST.
 MERCERSBURG, PA 17236

NOT FOR CONSTRUCTION