


HOISTWAY PLAN

IN-GROUND HYDRAULIC JACK
 2100 LBS SSSO FRONT & REAR

ALLIANCE

ELEVATOR SOLUTIONS

237 OREGON ST.
 MERCERSBURG, PA 17236

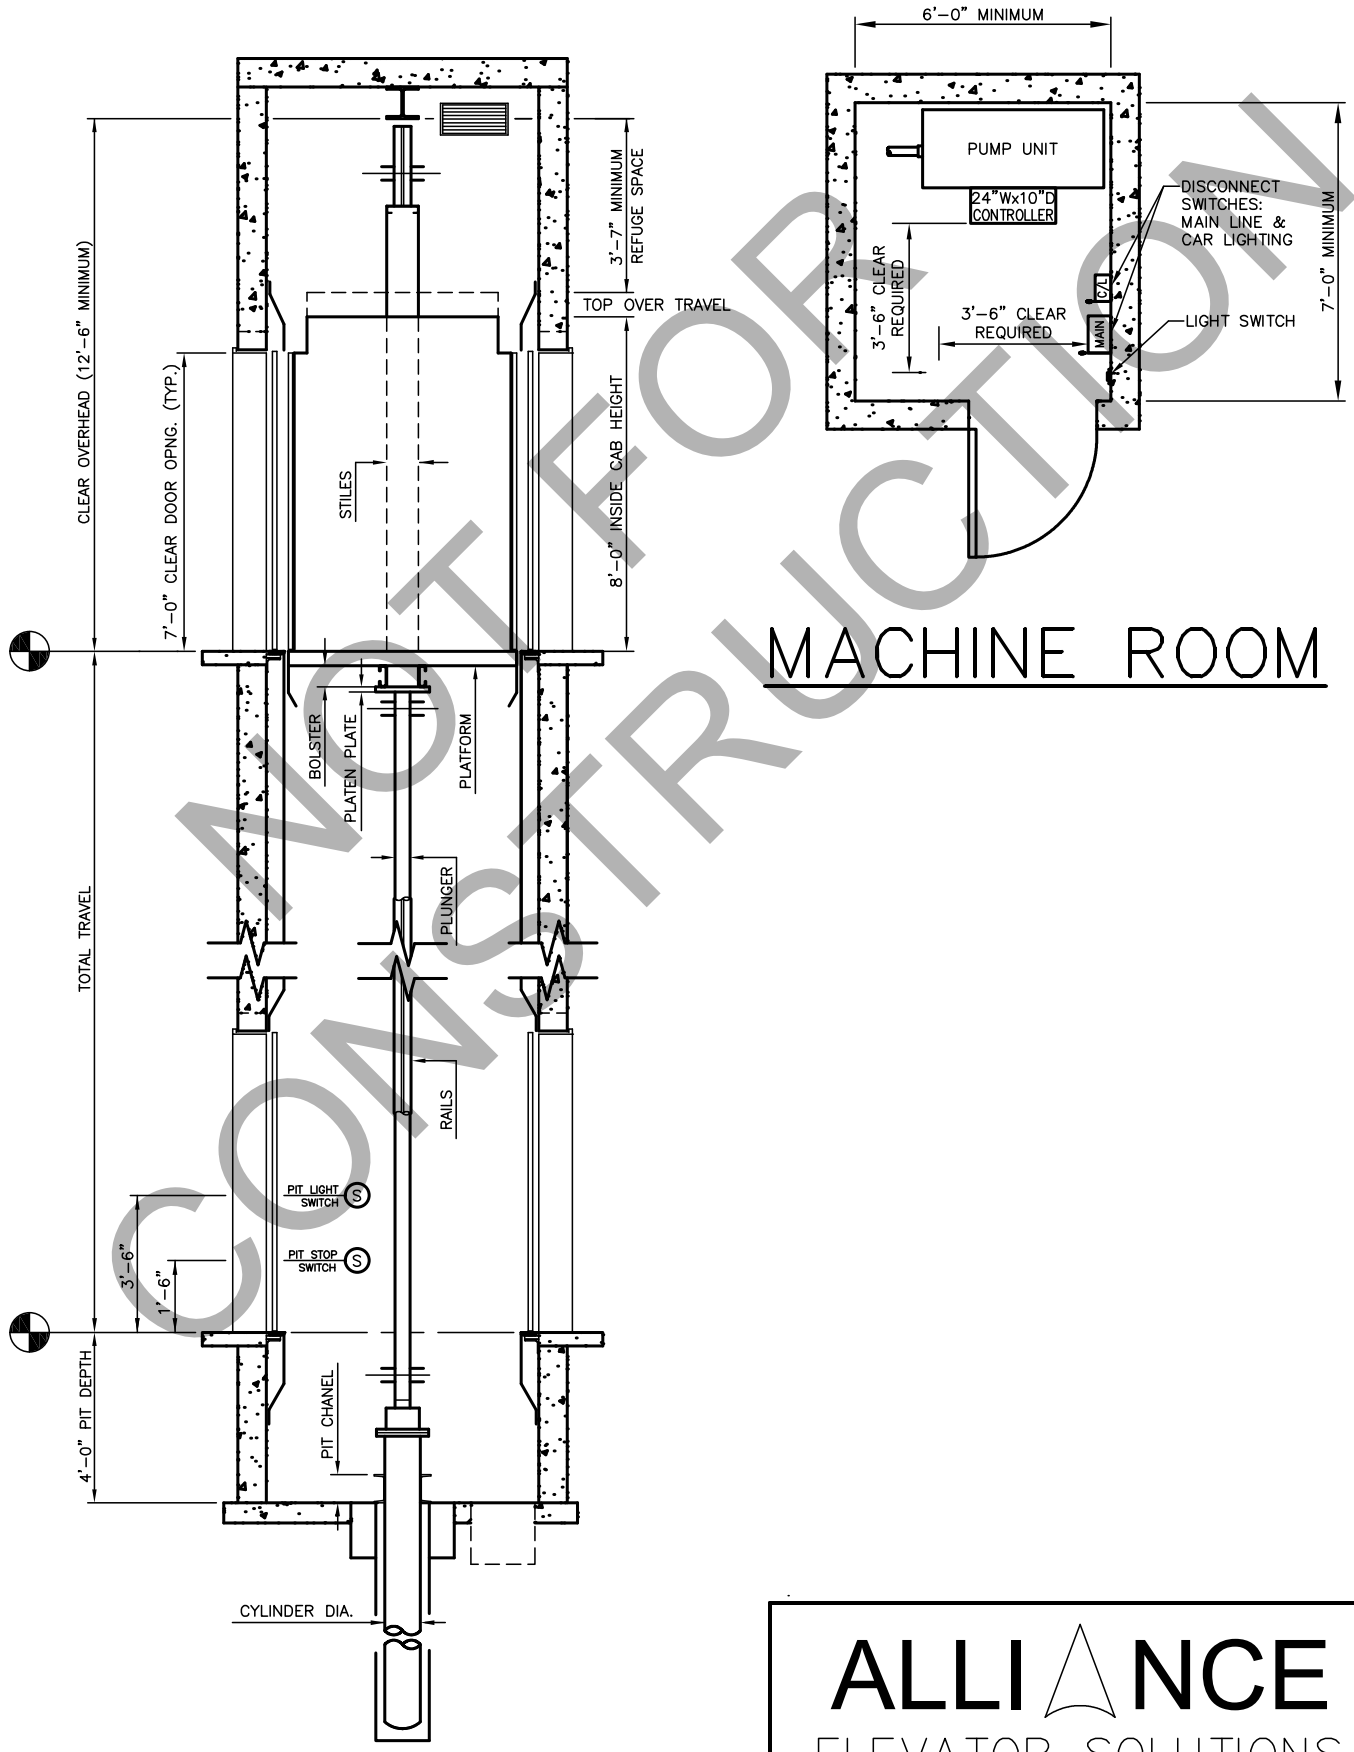

MACHINE ROOM

SECTION "A"

ALLIANCE
 ELEVATOR SOLUTIONS
 237 OREGON ST.
 MERCERSBURG, PA 17236
 N.T.S. | 2 OF 2 | 2016