


# HOISTWAY PLAN

IN-GROUND HYDRAULIC JACK  
2500 LBS SSSO (LH)

# ALLIANCE

ELEVATOR SOLUTIONS

237 OREGON ST.  
MERCERSBURG, PA 17236

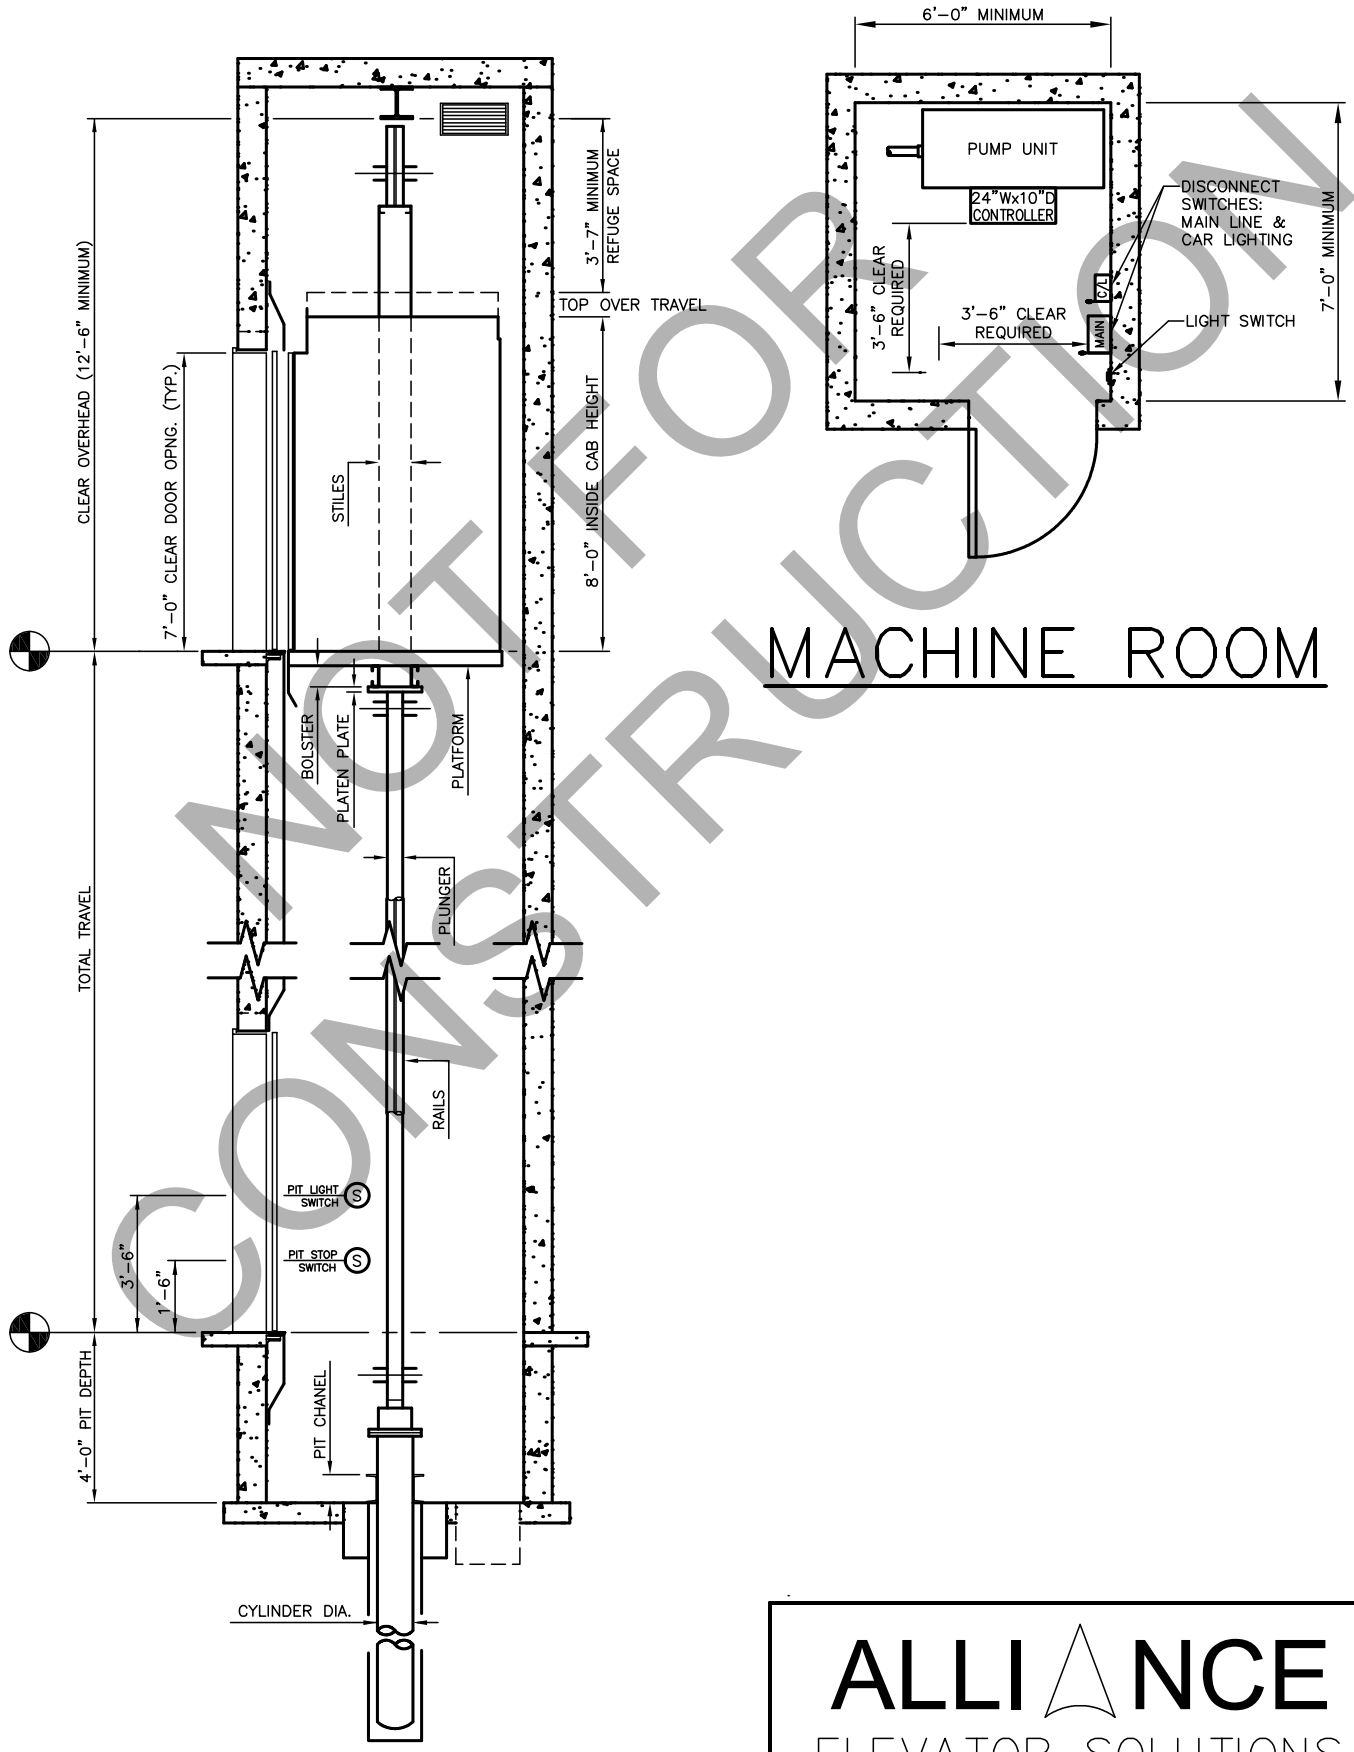

# MACHINE ROOM

## SECTION "A"

**ALLIANCE**  
 ELEVATOR SOLUTIONS  
 237 OREGON ST.  
 MERCERSBURG, PA 17236

N.T.S.	2 OF 2	2016
--------	--------	------