


HOISTWAY PLAN

IN-GROUND HYDRAULIC JACK
3000 LBS SSSO (LH)

ALLIANCE

ELEVATOR SOLUTIONS

237 OREGON ST.
MERCERSBURG, PA 17236

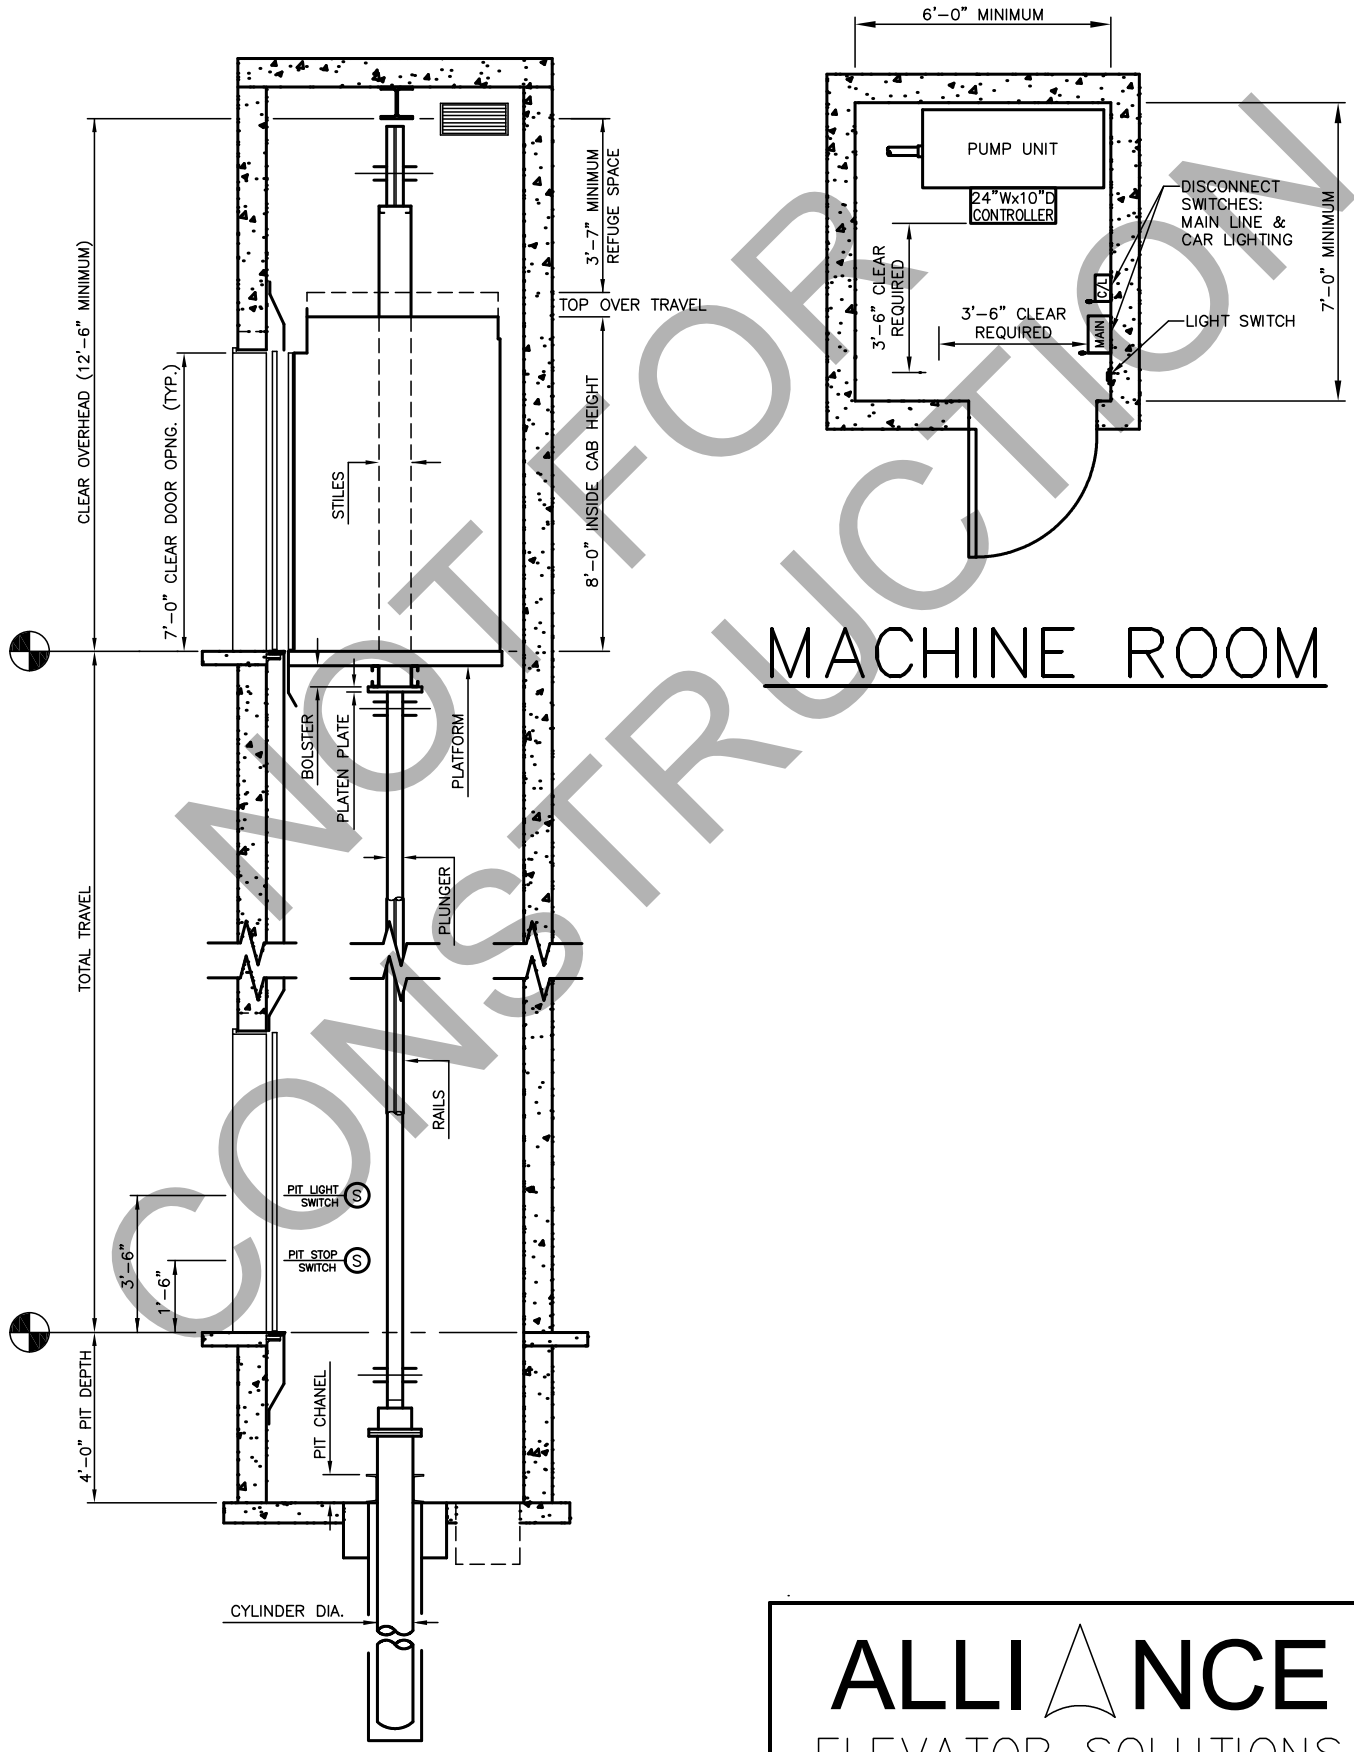

MACHINE ROOM

SECTION "A"

ALLIANCE
 ELEVATOR SOLUTIONS
 237 OREGON ST.
 MERCERSBURG, PA 17236

N.T.S.	2 OF 2	2016
--------	--------	------