


HOISTWAY PLAN

IN-GROUND HYDRAULIC JACK
3500 LBS SSC0

ALLIANCE
ELEVATOR SOLUTIONS

237 OREGON ST.
MERCERSBURG, PA 17236

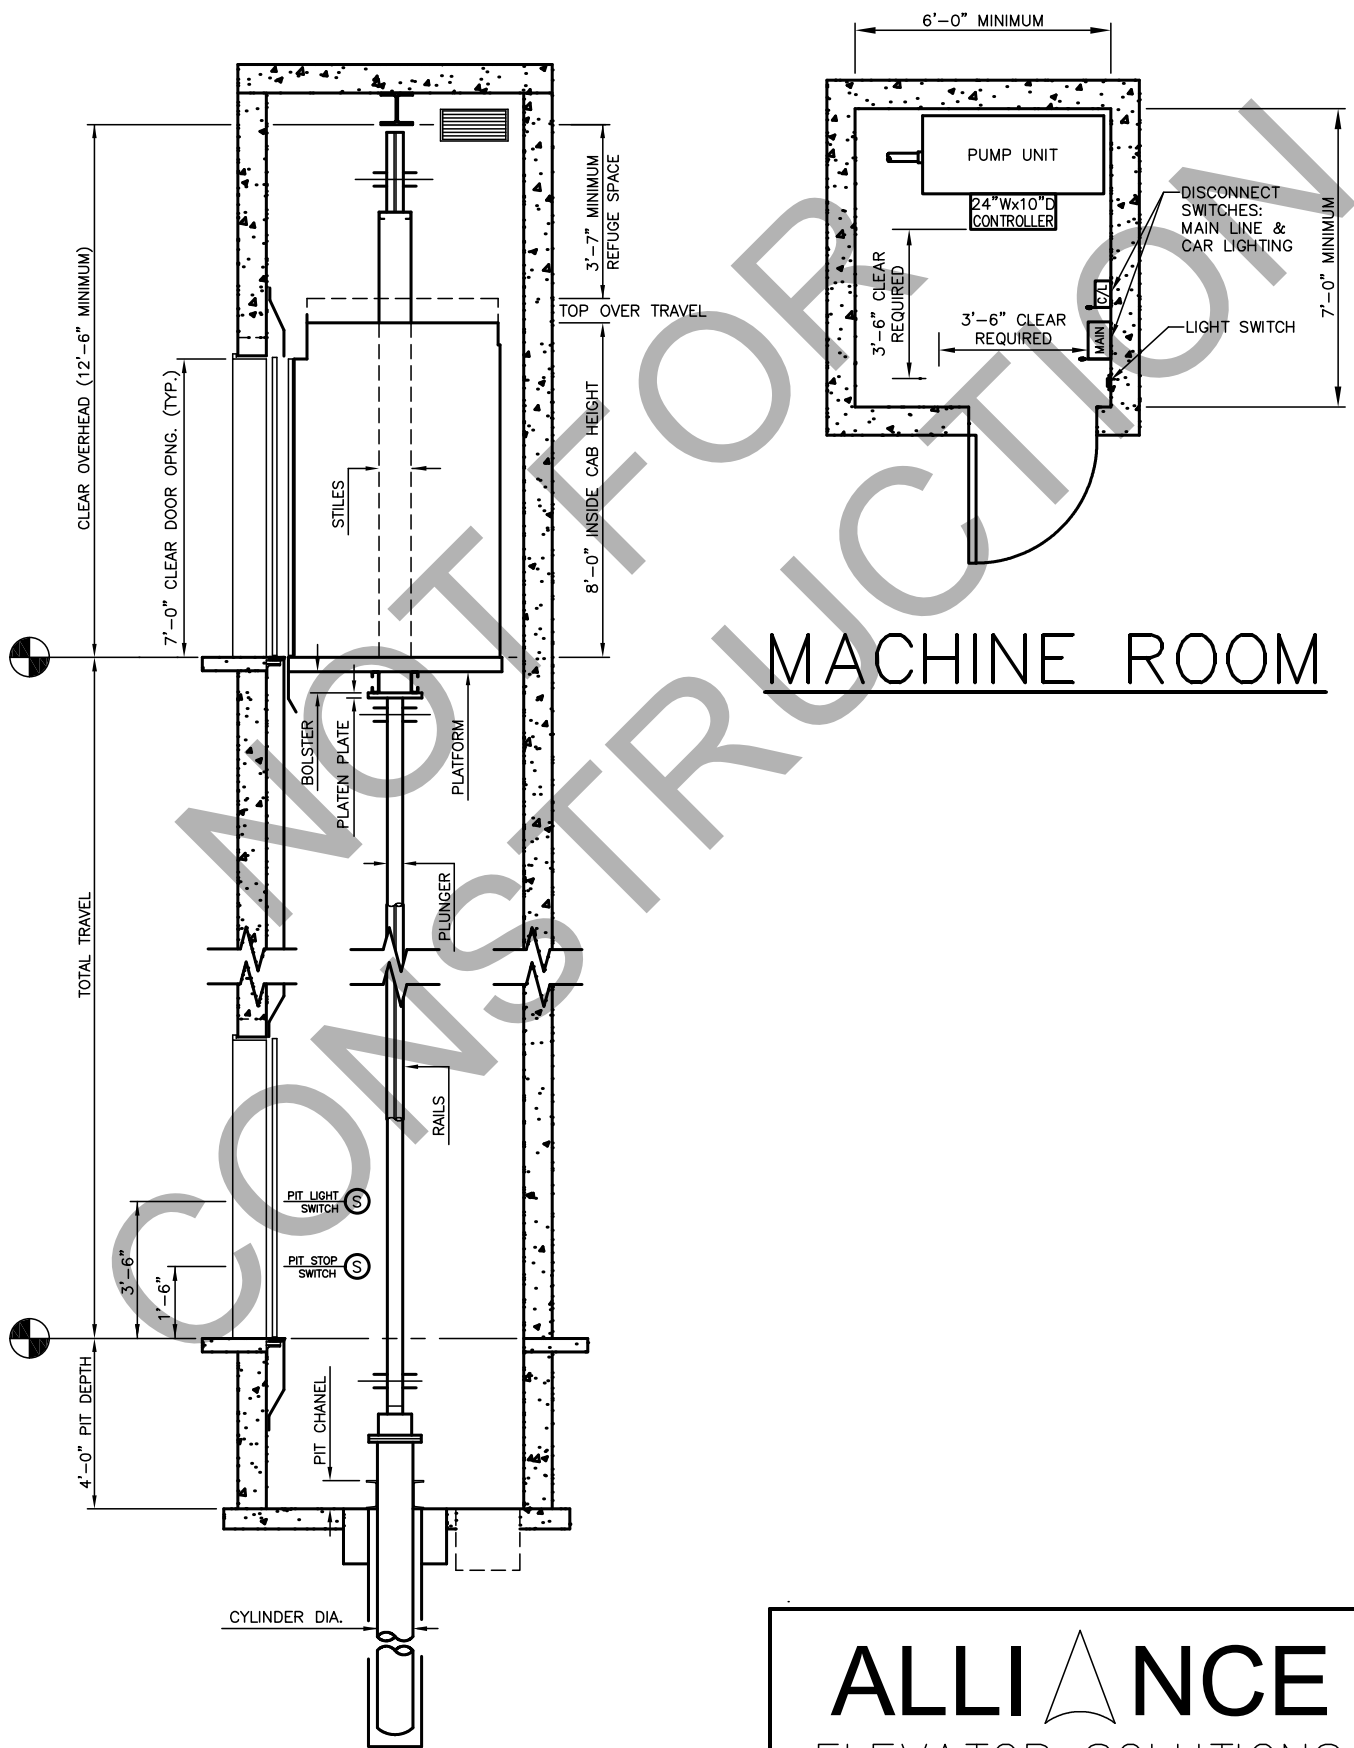

MACHINE ROOM

SECTION "A"

ALLIANCE
 ELEVATOR SOLUTIONS
 237 OREGON ST.
 MERCERSBURG, PA 17236

| | | |
|--------|--------|------|
| N.T.S. | 2 OF 2 | 2016 |
|--------|--------|------|