


HOISTWAY PLAN
IN-GROUND HYDRAULIC JACK
3500 LBS SSSO FRONT & REAR

ALLIANCE
 ELEVATOR SOLUTIONS
 237 OREGON ST.
 MERCERSBURG, PA 17236
 N.T.S. | 1 OF 2 | 2016

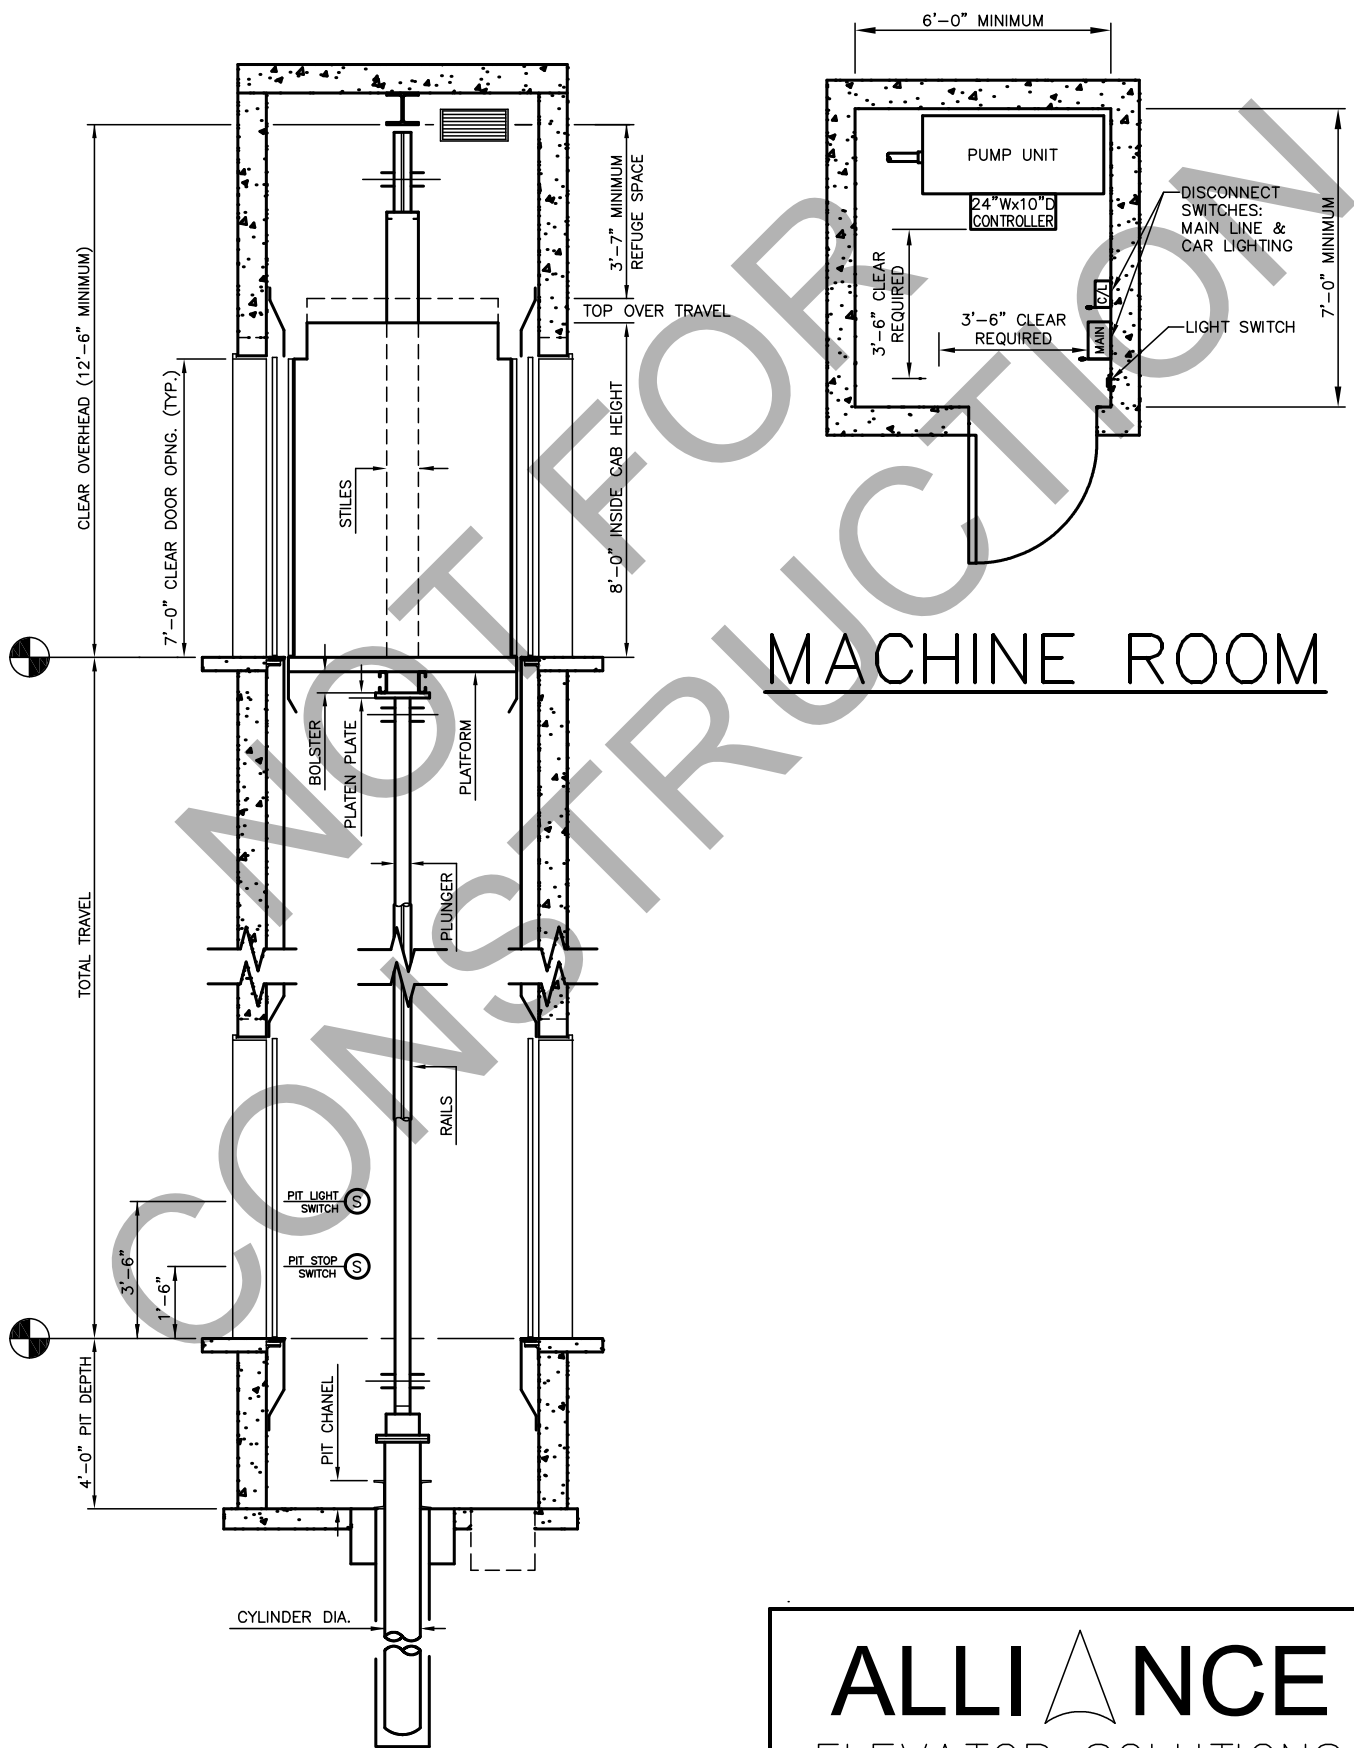

MACHINE ROOM

SECTION "A"

ALLIANCE
 ELEVATOR SOLUTIONS
 237 OREGON ST.
 MERCERSBURG, PA 17236

N.T.S.	2 OF 2	2016
--------	--------	------