

HOISTWAY PLAN


IN-GROUND HYDRAULIC JACK
 4500 LBS SSSO FRONT & REAR

ALLIANCE

ELEVATOR SOLUTIONS

237 OREGON ST.
MERCERSBURG, PA 17236

N.T.S.	1 OF 2	2016
--------	--------	------

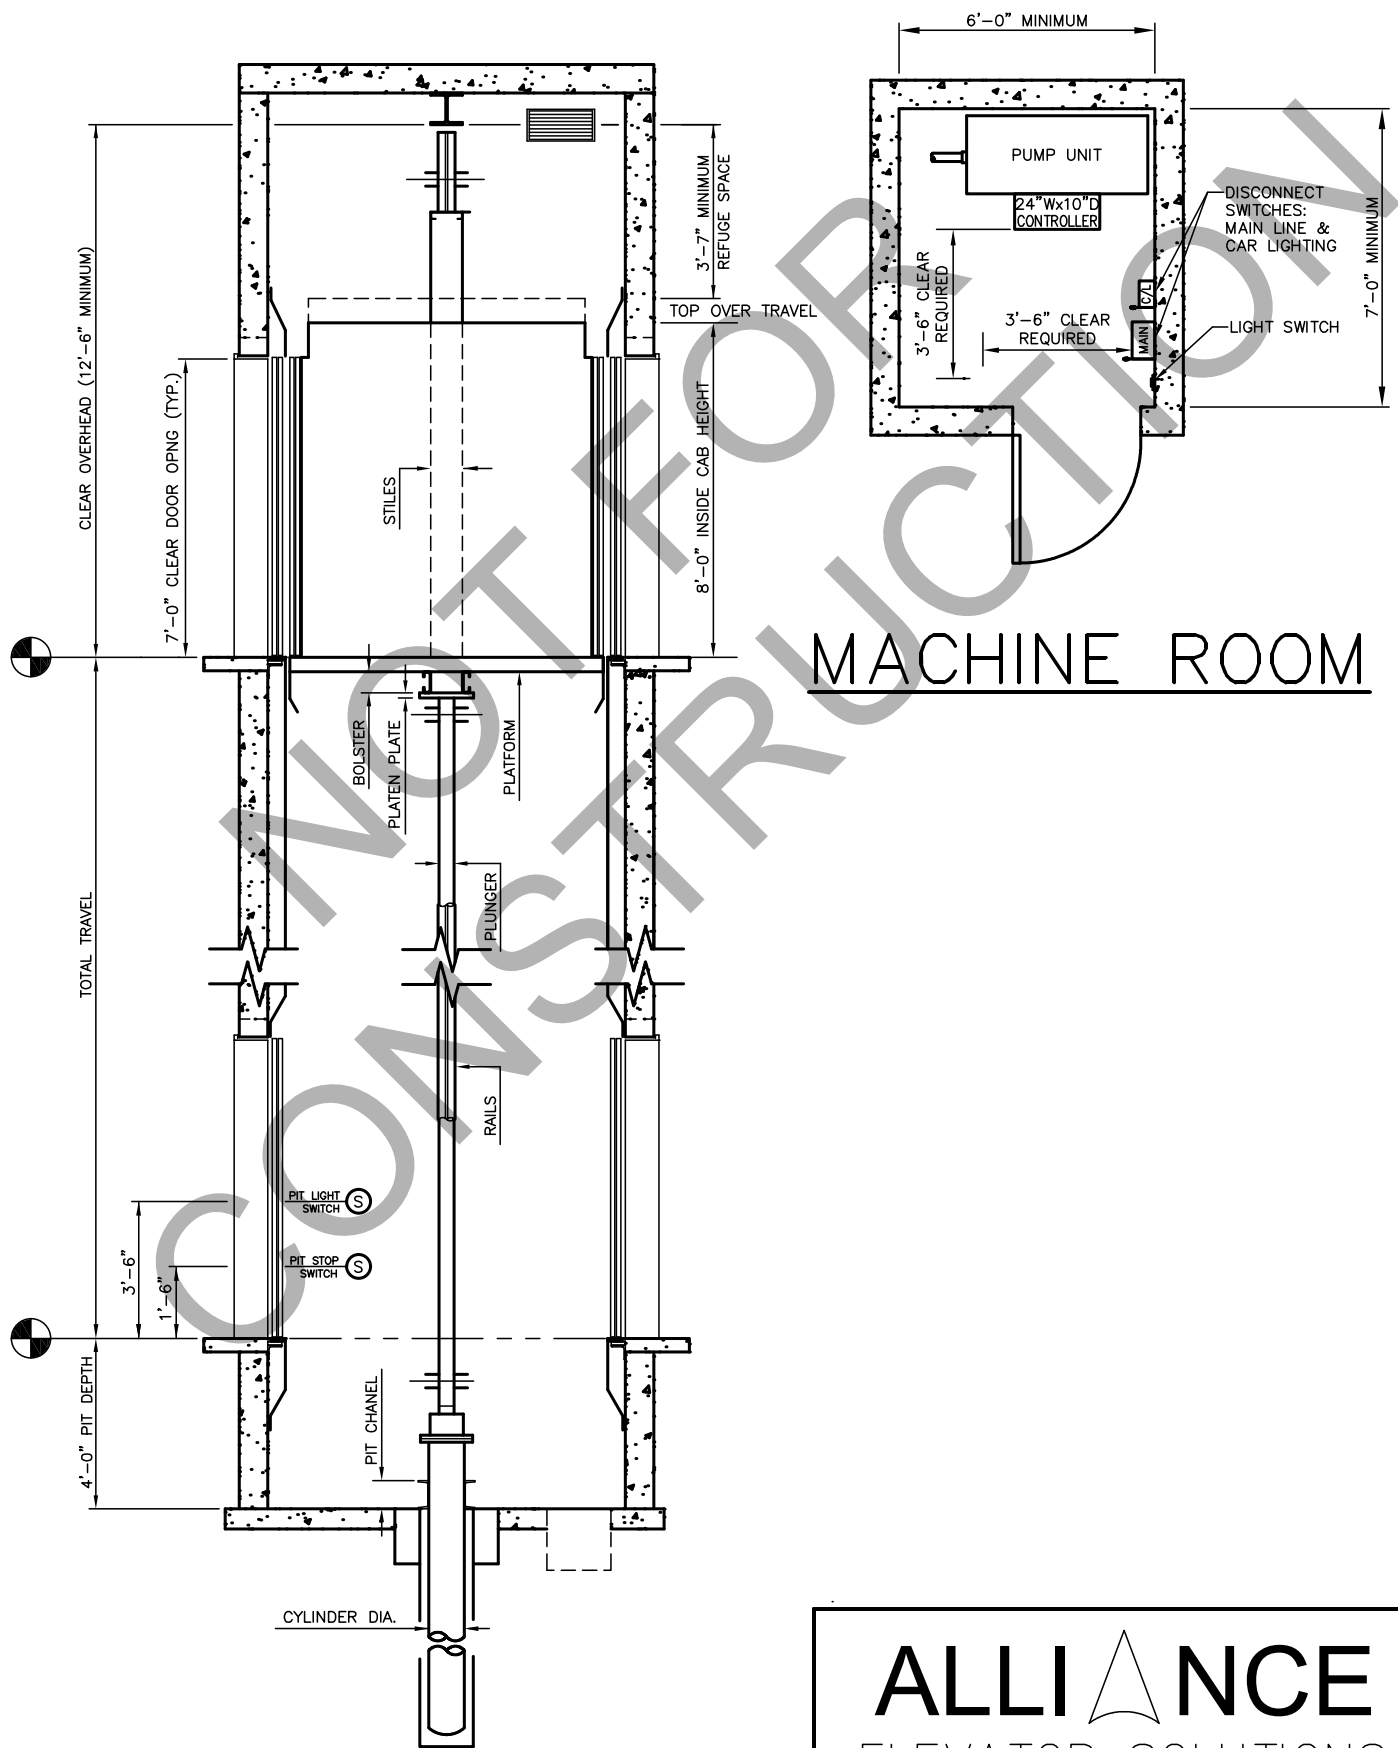

MACHINE ROOM

SECTION "A"

ALLIANCE
 ELEVATOR SOLUTIONS
 237 OREGON ST.
 MERCERSBURG, PA 17236
 N.T.S. | 2 OF 2 | 2016