

HOISTWAY PLAN

TWIN HOLELESS HYDRAULIC JACK
2100 LB SSSO FRONT & REAR

NOT FOR CONSTRUCTION

2 STOPS


ALLIANCE
ELEVATOR SOLUTIONS

237 OREGON ST.
MERCERSBURG, PA 17236

N.T.S.


1 OF 2

2019

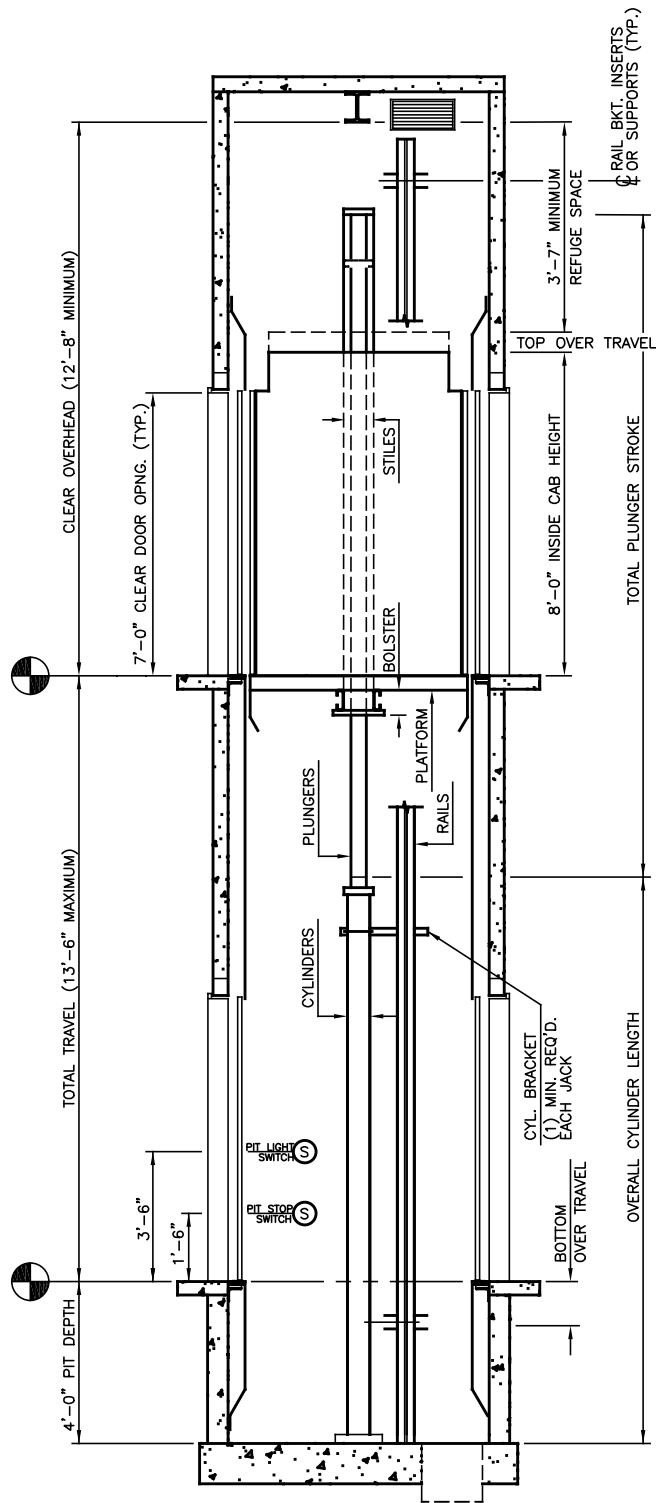

SECTION "A"

NOT FOR CONSTRUCTION

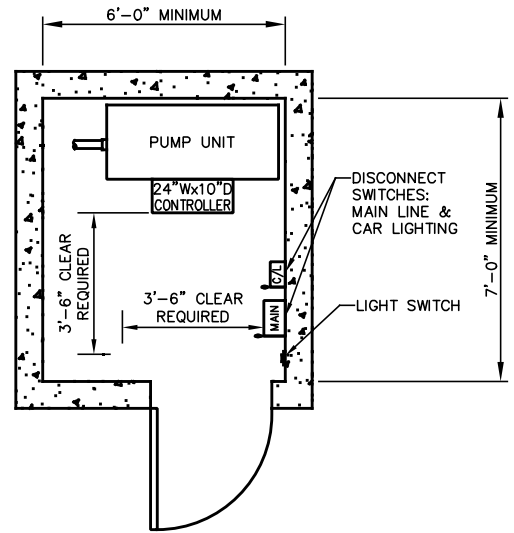

MACHINE ROOM

2 STOPS

ALLIANCE
 ELEVATOR SOLUTIONS
 237 OREGON ST.
 MERCERSBURG, PA 17236