

# HOISTWAY PLAN

TWIN HOLELESS HYDRAULIC JACK  
2500 LB SSSO (LH)

**NOT FOR CONSTRUCTION**

2 STOPS


**ALLIANCE**  
ELEVATOR SOLUTIONS

237 OREGON ST.  
MERCERSBURG, PA 17236

N.T.S.


1 OF 2

2019

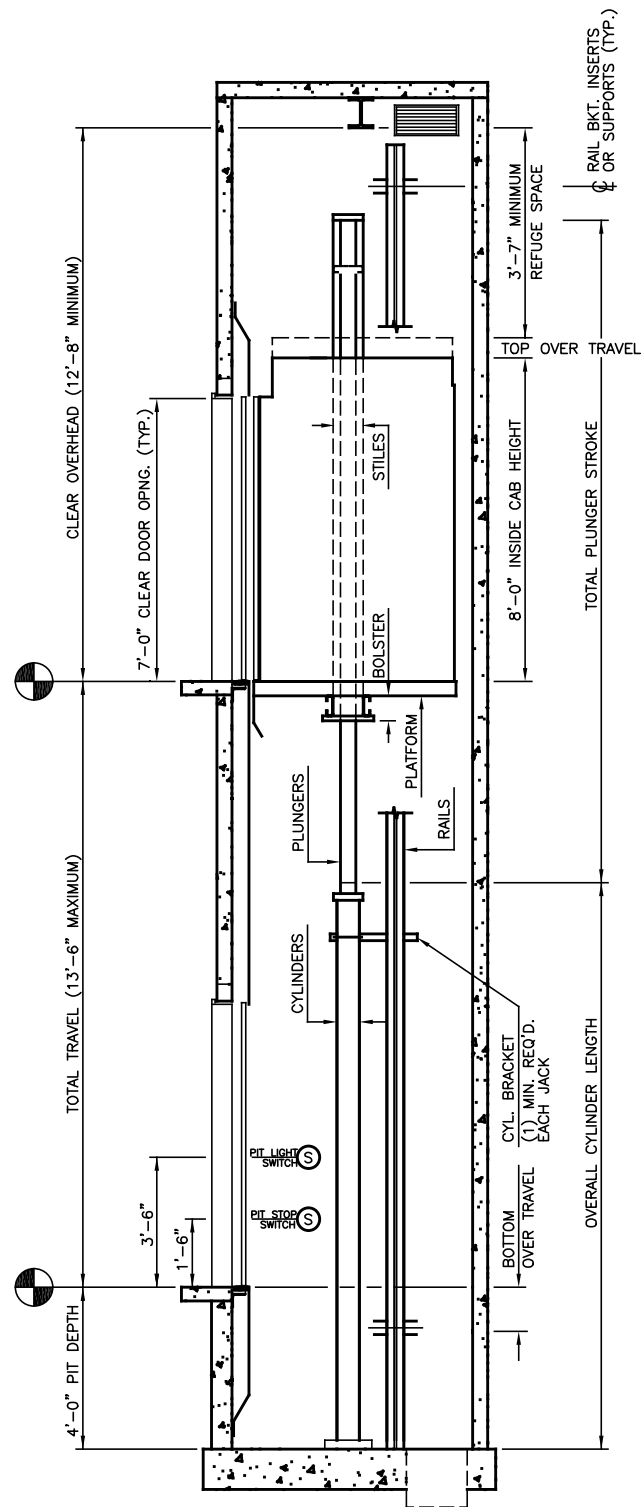

SECTION "A"

**NOT FOR CONSTRUCTION**

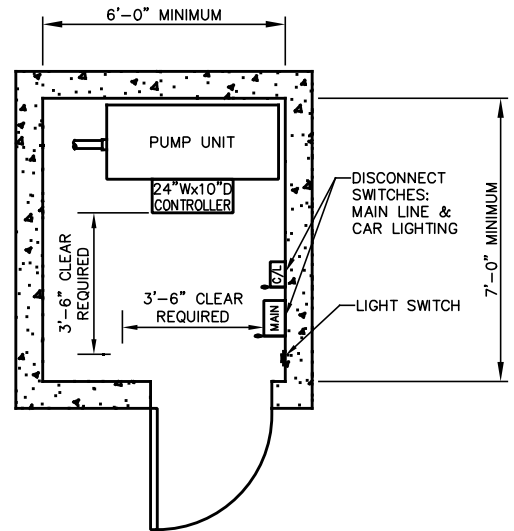

MACHINE ROOM

2 STOPS

**ALLIANCE**  
 ELEVATOR SOLUTIONS  
 237 OREGON ST.  
 MERCERSBURG, PA 17236