

HOISTWAY PLAN

TWIN HOLELESS HYDRAULIC JACK
3500 LB SSSO FRONT & REAR

NOT FOR CONSTRUCTION

2 STOPS


ALLIANCE
ELEVATOR SOLUTIONS

237 OREGON ST.
MERCERSBURG, PA 17236

N.T.S.


1 OF 2

2019

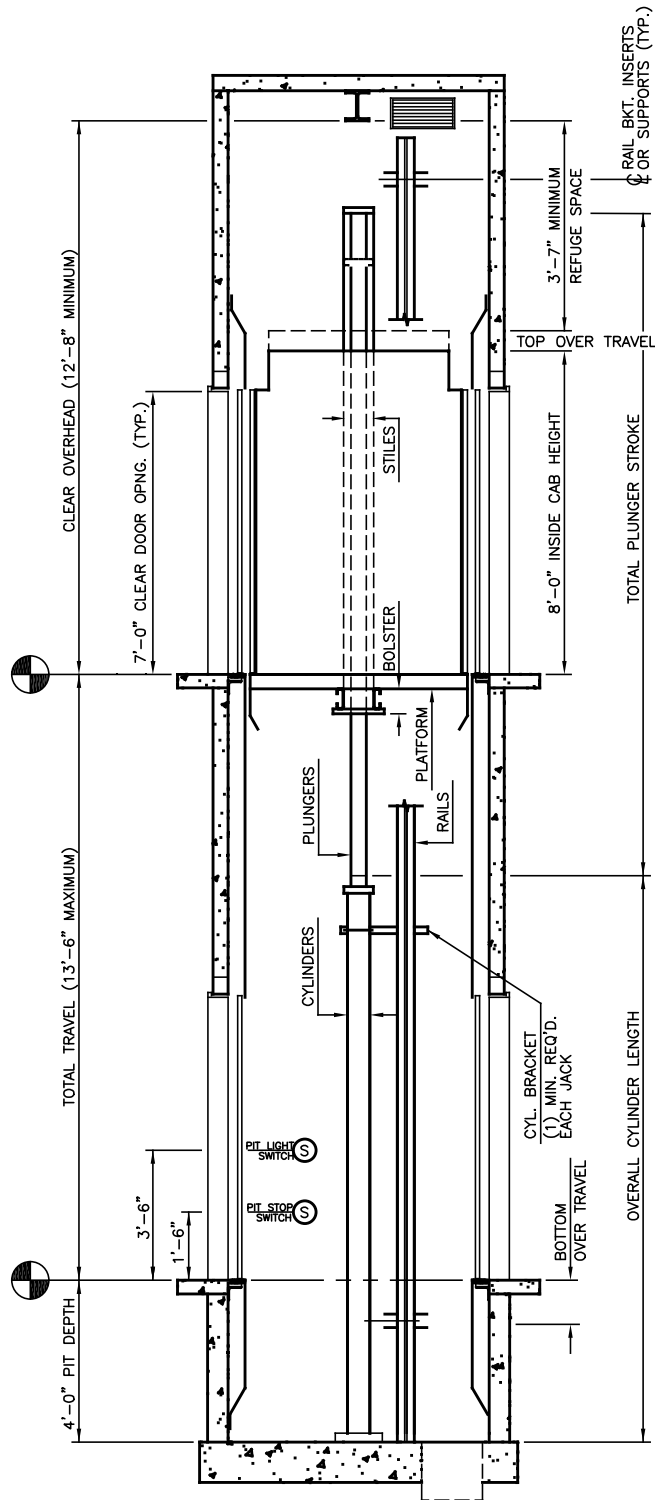

SECTION "A"

NOT FOR CONSTRUCTION

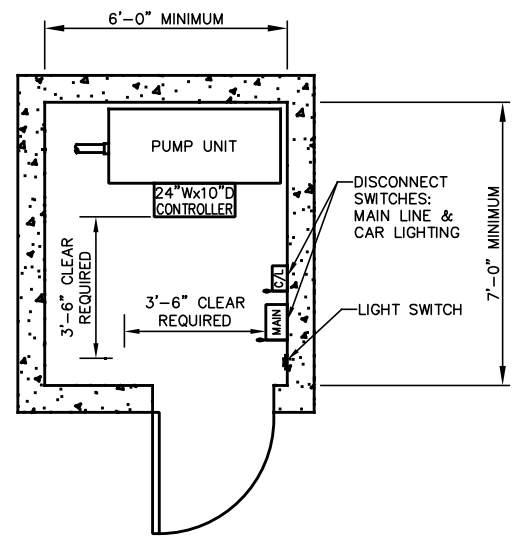

MACHINE ROOM

2 STOPS

		
<h1>ALLIANCE</h1>		
<h2>ELEVATOR SOLUTIONS</h2>		
237 OREGON ST. MERCERSBURG, PA 17236		
N.T.S.	2 OF 2	2019