


HOISTWAY PLAN

TWIN HOLELESS HYDRAULIC JACK
4000 LB 2SSO FRONT & REAR

NOT FOR CONSTRUCTION


2 STOPS

ALLIANCE
ELEVATOR SOLUTIONS
237 OREGON ST.
MERCERSBURG, PA 17236

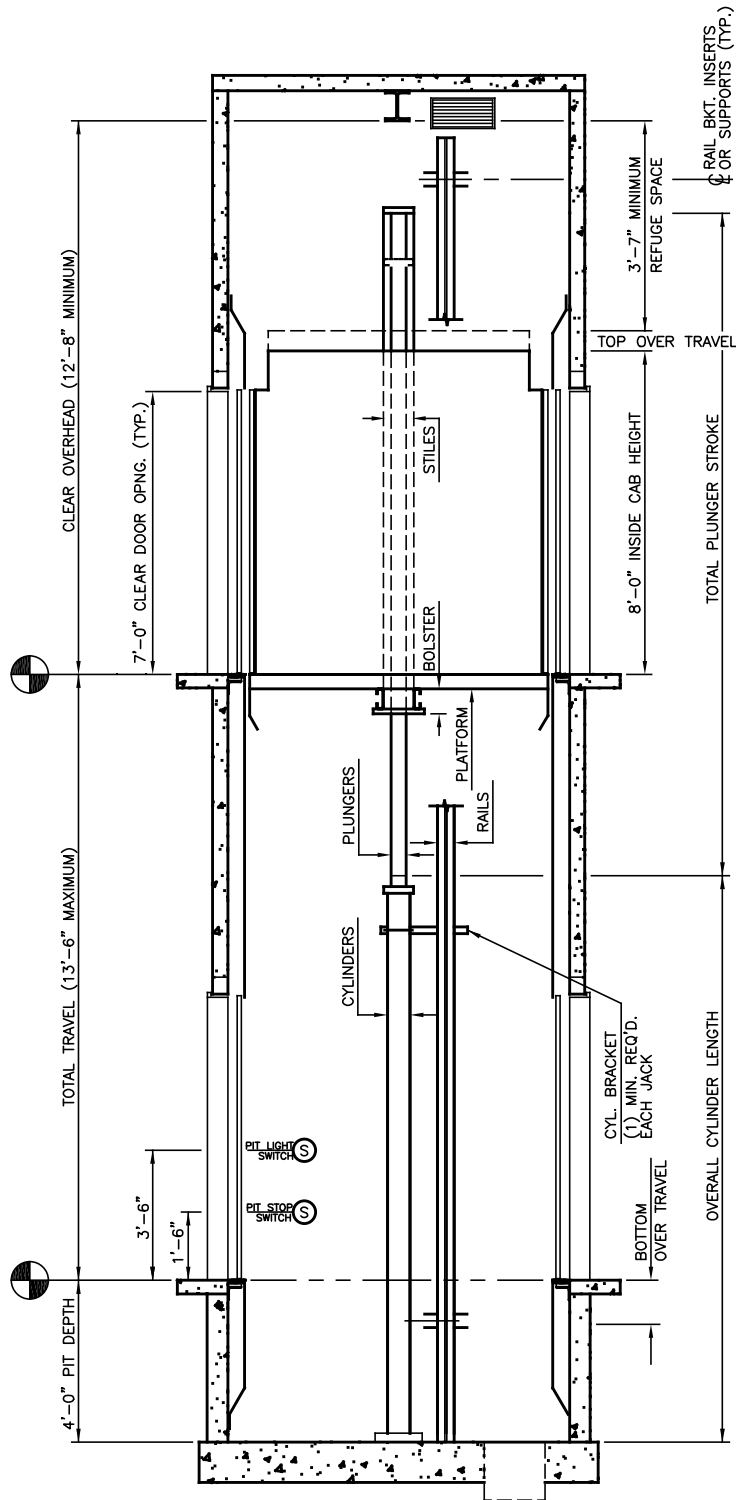

SECTION "A"

NOT FOR CONSTRUCTION

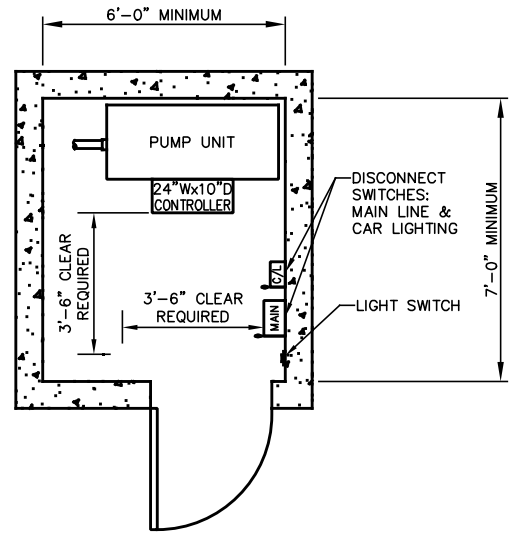

MACHINE ROOM

2 STOPS

ALLIANCE
 ELEVATOR SOLUTIONS
 237 OREGON ST.
 MERCERSBURG, PA 17236