



HALL PUSH
BUTTON

RAIL
BRACKET INSERT

HALL PUSH
BUTTON

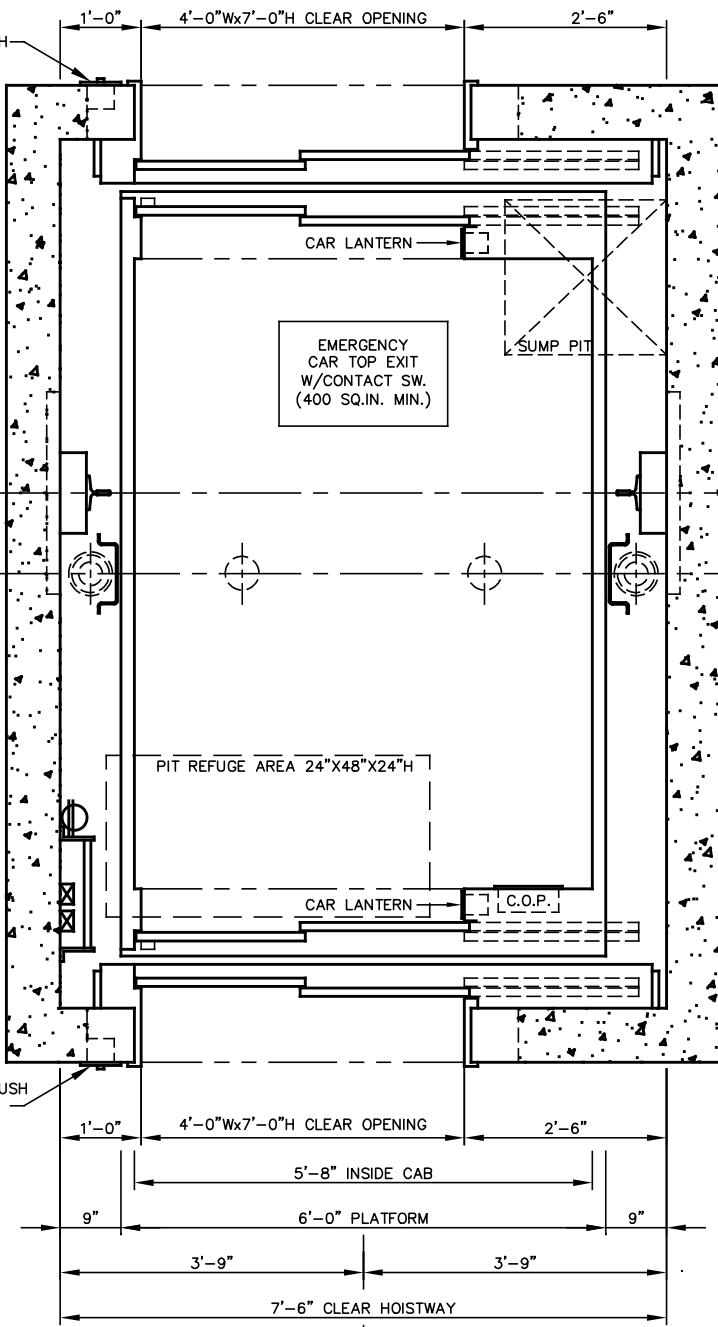

PLATFORM

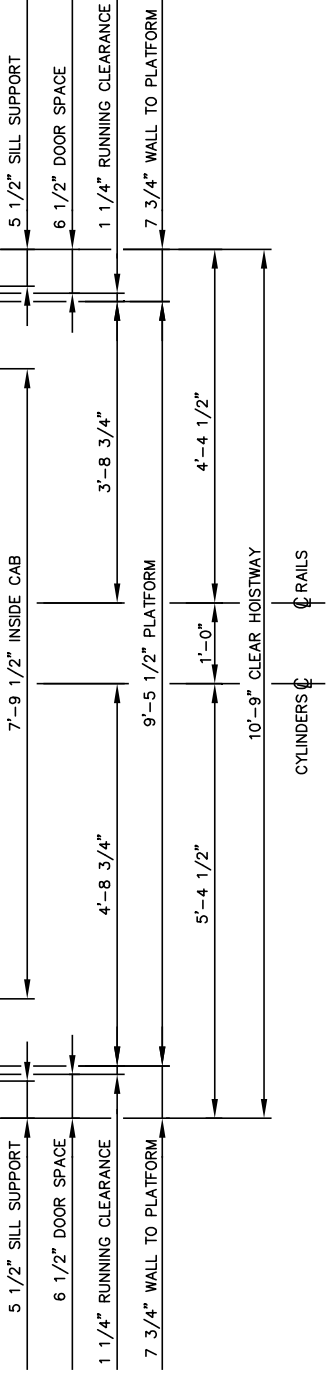

HOISTWAY PLAN

TWIN HOLELESS HYDRAULIC JACK
 4500 LB 2SSO FRONT & REAR
NOT FOR CONSTRUCTION


2 STOPS

ALLIANCE

ELEVATOR SOLUTIONS


237 OREGON ST.

MERCERSBURG, PA 17236

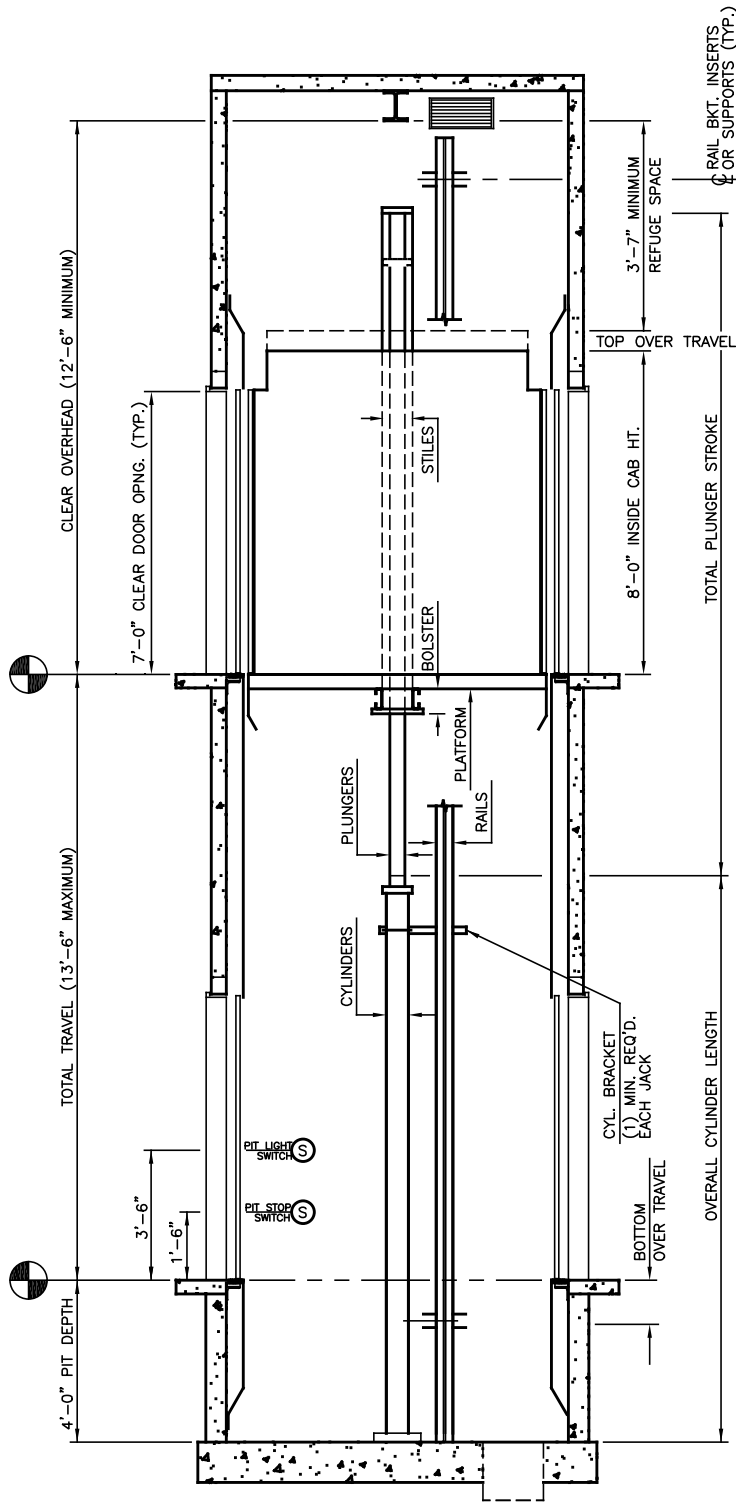

SECTION "A"

NOT FOR CONSTRUCTION

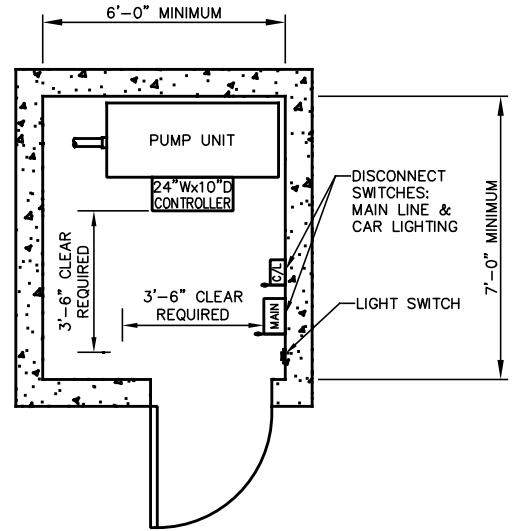

MACHINE ROOM

2 STOPS

ALLIANCE
 ELEVATOR SOLUTIONS
 237 OREGON ST.
 MERCERSBURG, PA 17236