



NOTE:  
 1. THIS CAR IS NOT 24"x84" GURNEY COMPLIANT.

# HOISTWAY PLAN

IN-GROUND HYDRAULIC JACK  
 2100 LBS SSSO FRONT & REAR

**NOT FOR CONSTRUCTION**

**ALLIANCE**  
 ELEVATOR SOLUTIONS  
 335 NOVA DR.  
 GREENCASTLE, PA 17225

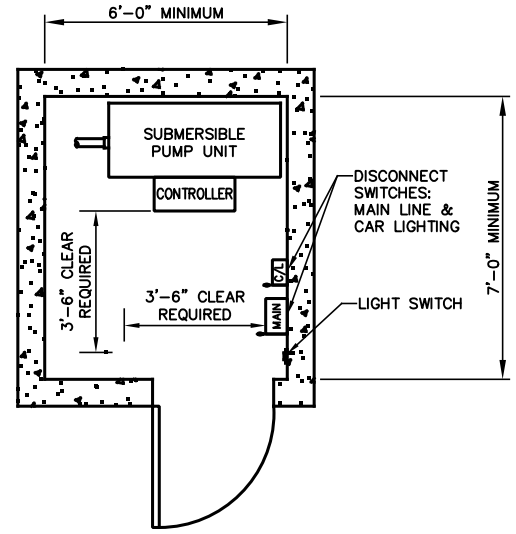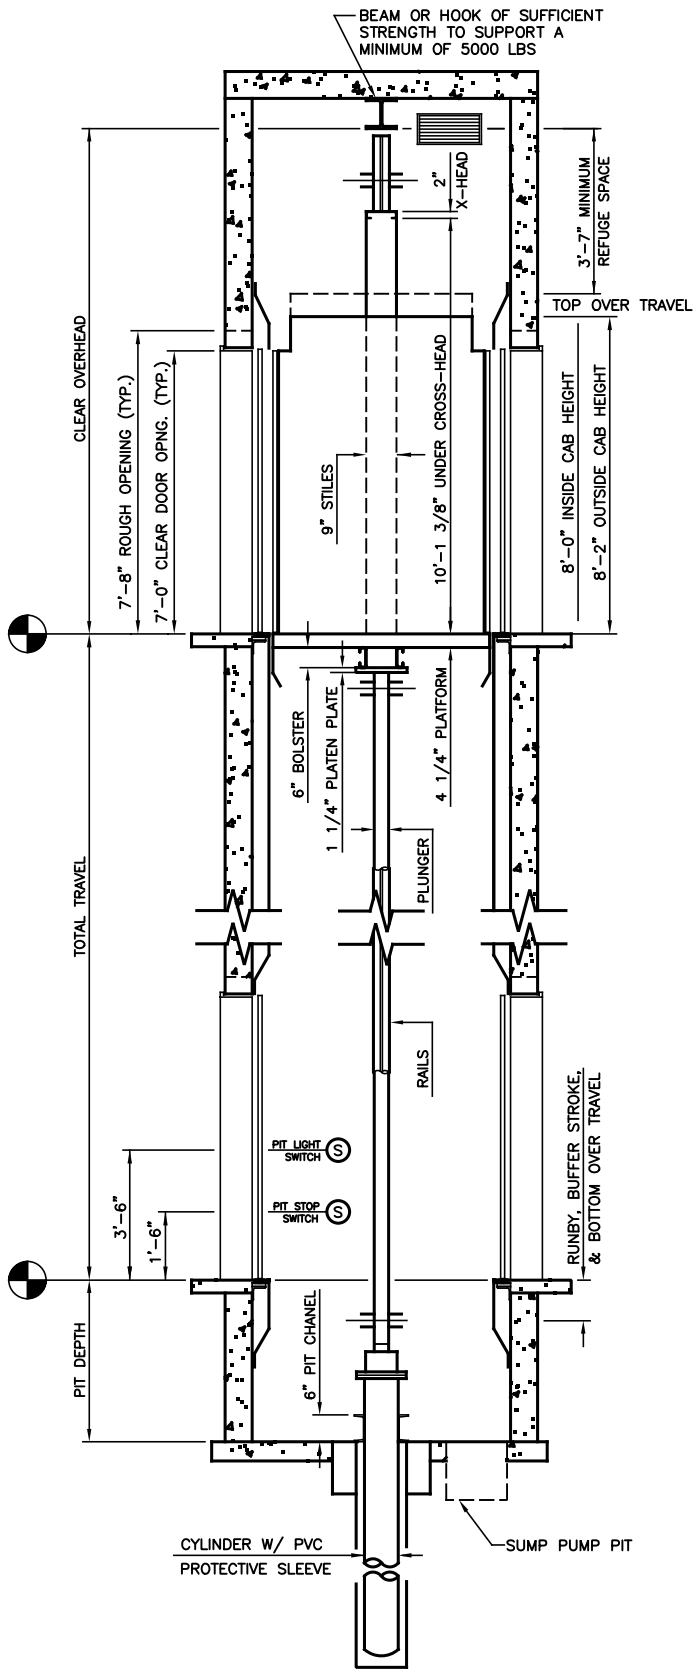

# MACHINE ROOM

DEFAULT IS ADJACENT ON LOWEST LANDING

## MINIMUM OVERHEAD CHART

SPEED	MIN OVERHEAD	PIT DEPTH
100 FPM	12'-8"	4'-0"
125 FPM	12'-9"	4'-0"

## SECTION "A"

NOT FOR CONSTRUCTION

# ALLIANCE

ELEVATOR SOLUTIONS

335 NOVA DR.  
GREENCASTLE, PA 17225

N.T.S.	2 OF 2	2023
--------	--------	------