

NOTE
1. THIS CAR IS NOT 24"x84" GURNEY COMPLIANT.

HOISTWAY PLAN

IN-GROUND HYDRAULIC JACK
2100 LBS SSSO (LH)



NOT FOR CONSTRUCTION

ALLIANCE
ELEVATOR SOLUTIONS
335 NOVA DR.
GREENCASTLE, PA 17225

N.T.S.

1 OF 2

2023

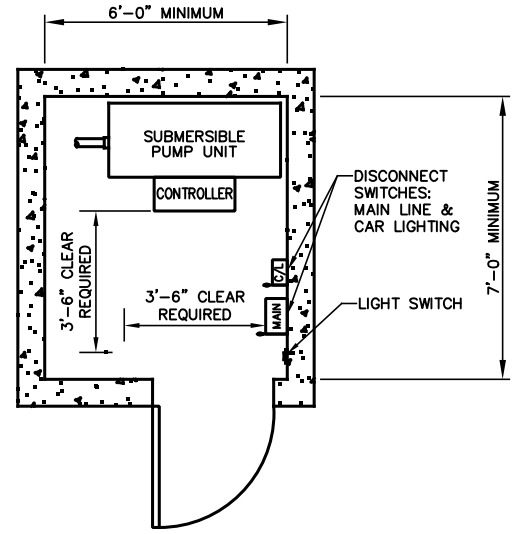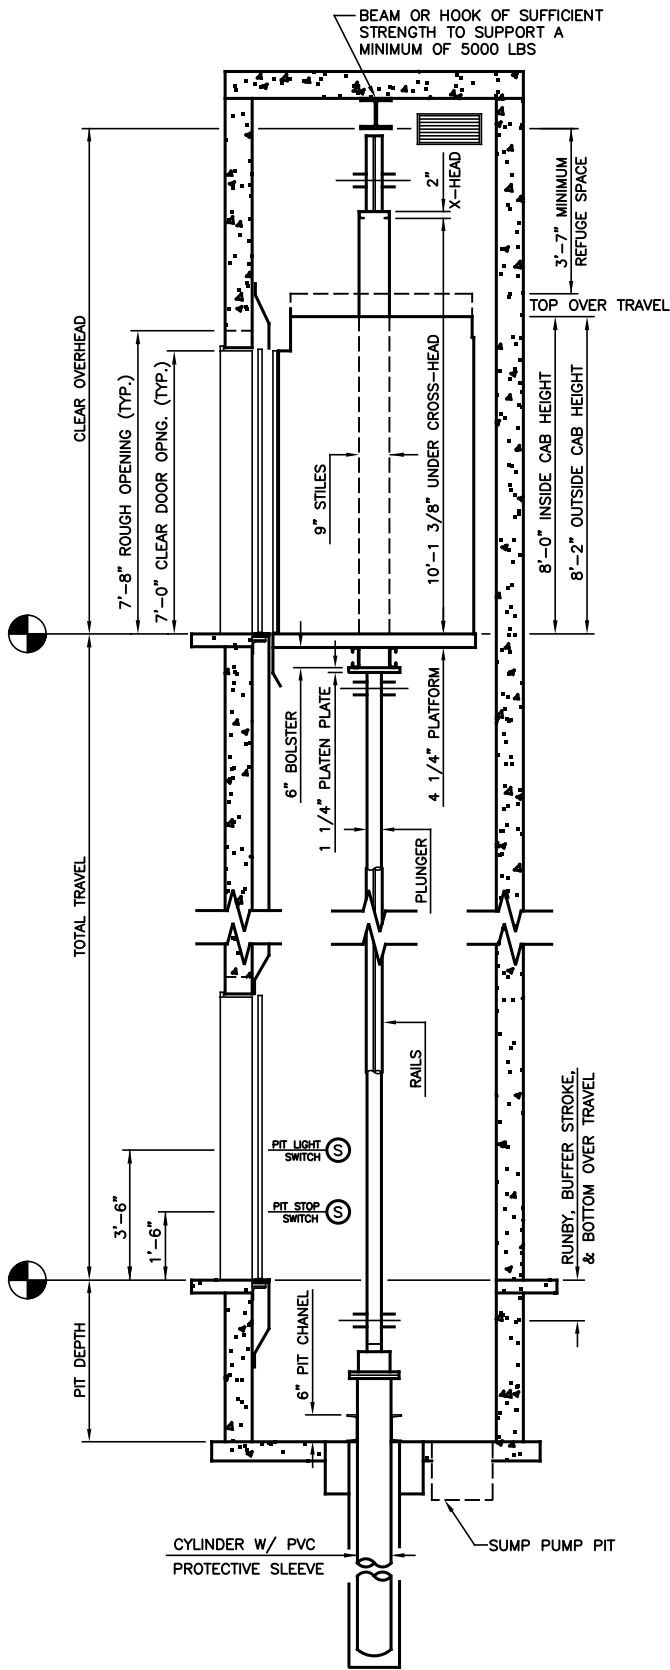

MACHINE ROOM

DEFAULT IS ADJACENT ON LOWEST LANDING

MINIMUM OVERHEAD CHART

SPEED	MIN OVERHEAD	PIT DEPTH
100 FPM	12'-8"	4'-0"
125 FPM	12'-9"	4'-0"

SECTION "A"

NOT FOR CONSTRUCTION

ALLIANCE

ELEVATOR SOLUTIONS

335 NOVA DR.
GREENCASTLE, PA 17225

N.T.S.	2 OF 2	2023
--------	--------	------