

NOTE
 1. THIS CAR IS NOT 24"x84" GURNEY COMPLIANT.


HOISTWAY PLAN

IN-GROUND HYDRAULIC JACK
 2500 LBS SSSO FRONT & REAR

NOT FOR CONSTRUCTION

ALLIANCE
 ELEVATOR SOLUTIONS
 335 NOVA DR.
 GREENCASTLE, PA 17225

N.T.S.	1 OF 3	2023
--------	--------	------

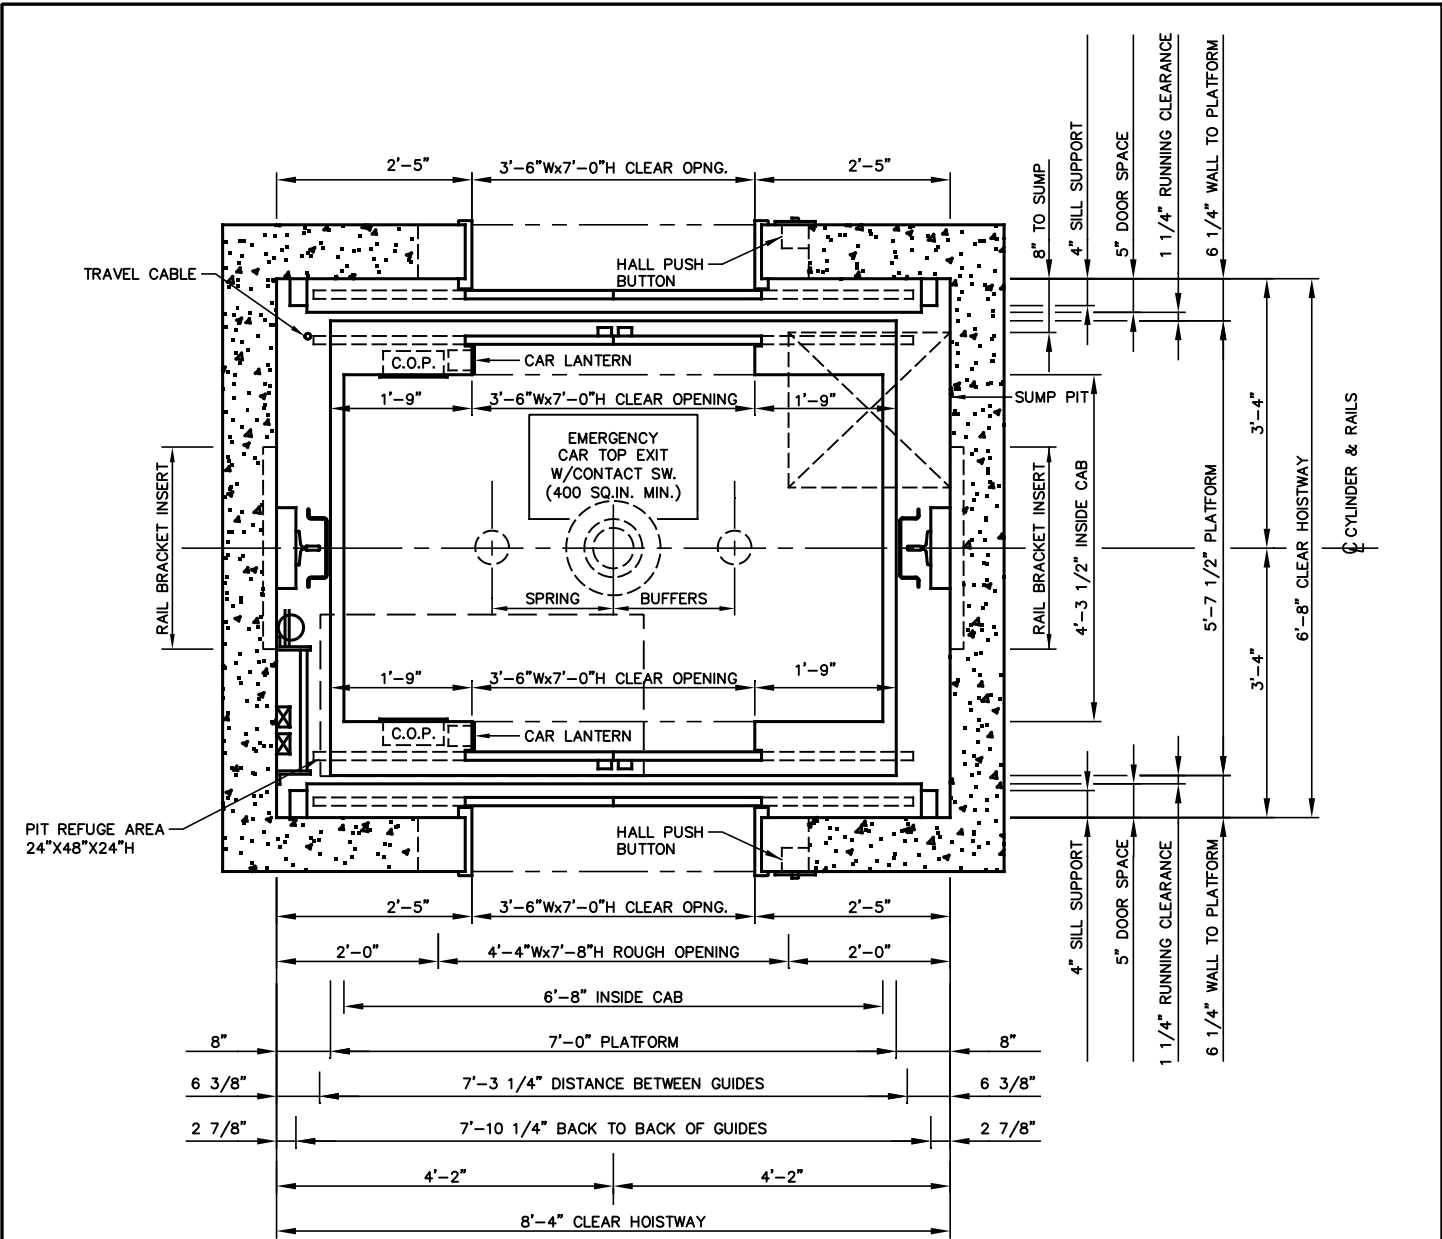

NOTE
 1. THIS CAR IS NOT 24"x84" GURNEY COMPLIANT.



HOISTWAY PLAN

IN-GROUND HYDRAULIC JACK
 2500 LBS SSC0 FRONT & REAR

NOT FOR CONSTRUCTION

ALLIANCE
 ELEVATOR SOLUTIONS
 335 NOVA DR.
 GREENCASTLE, PA 17225

N.T.S.	2 OF 3	2023
--------	--------	------

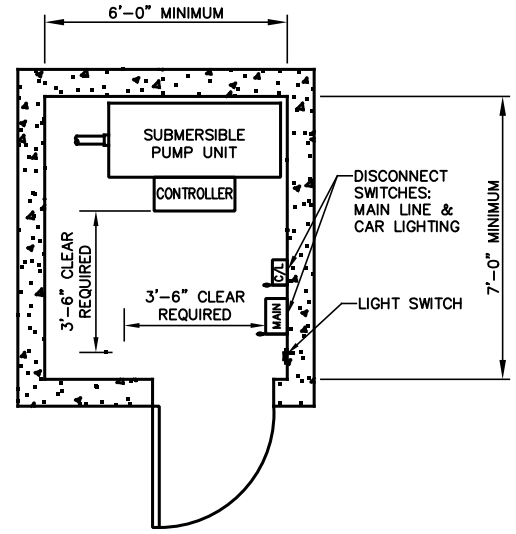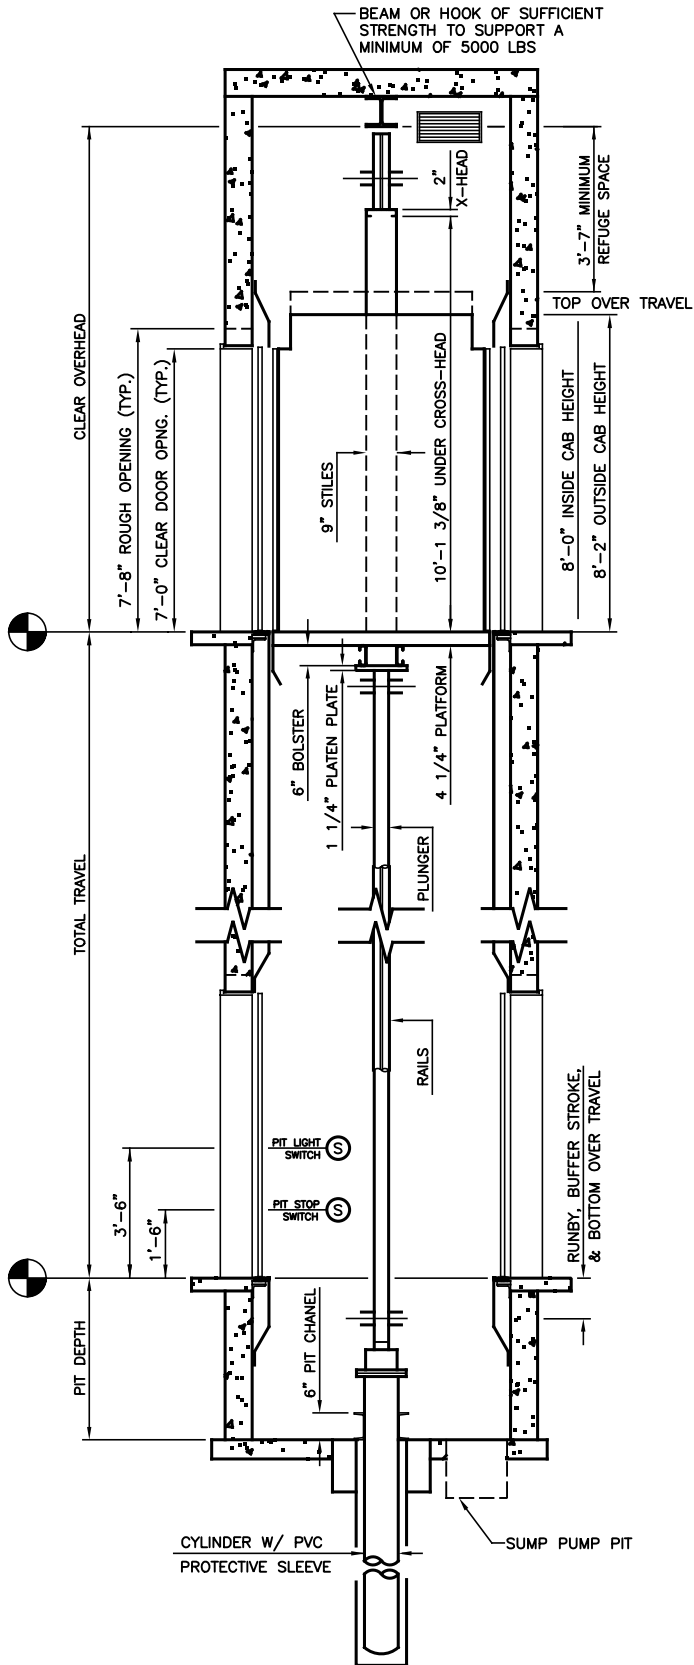

MACHINE ROOM

DEFAULT IS ADJACENT ON LOWEST LANDING

MINIMUM OVERHEAD CHART

SPEED	MIN OVERHEAD	PIT DEPTH
100 FPM	12'-8"	4'-0"
125 FPM	12'-9"	4'-0"

SECTION "A"

NOT FOR CONSTRUCTION

ALLIANCE

ELEVATOR SOLUTIONS

335 NOVA DR.

GREENCASTLE, PA 17225

N.T.S.

3 OF 3

2023